


CROWSDALE CAMBOON ROAD

FLOODWAY 2 REMEDIATION WORKS. (Approx Ch. 37030m)

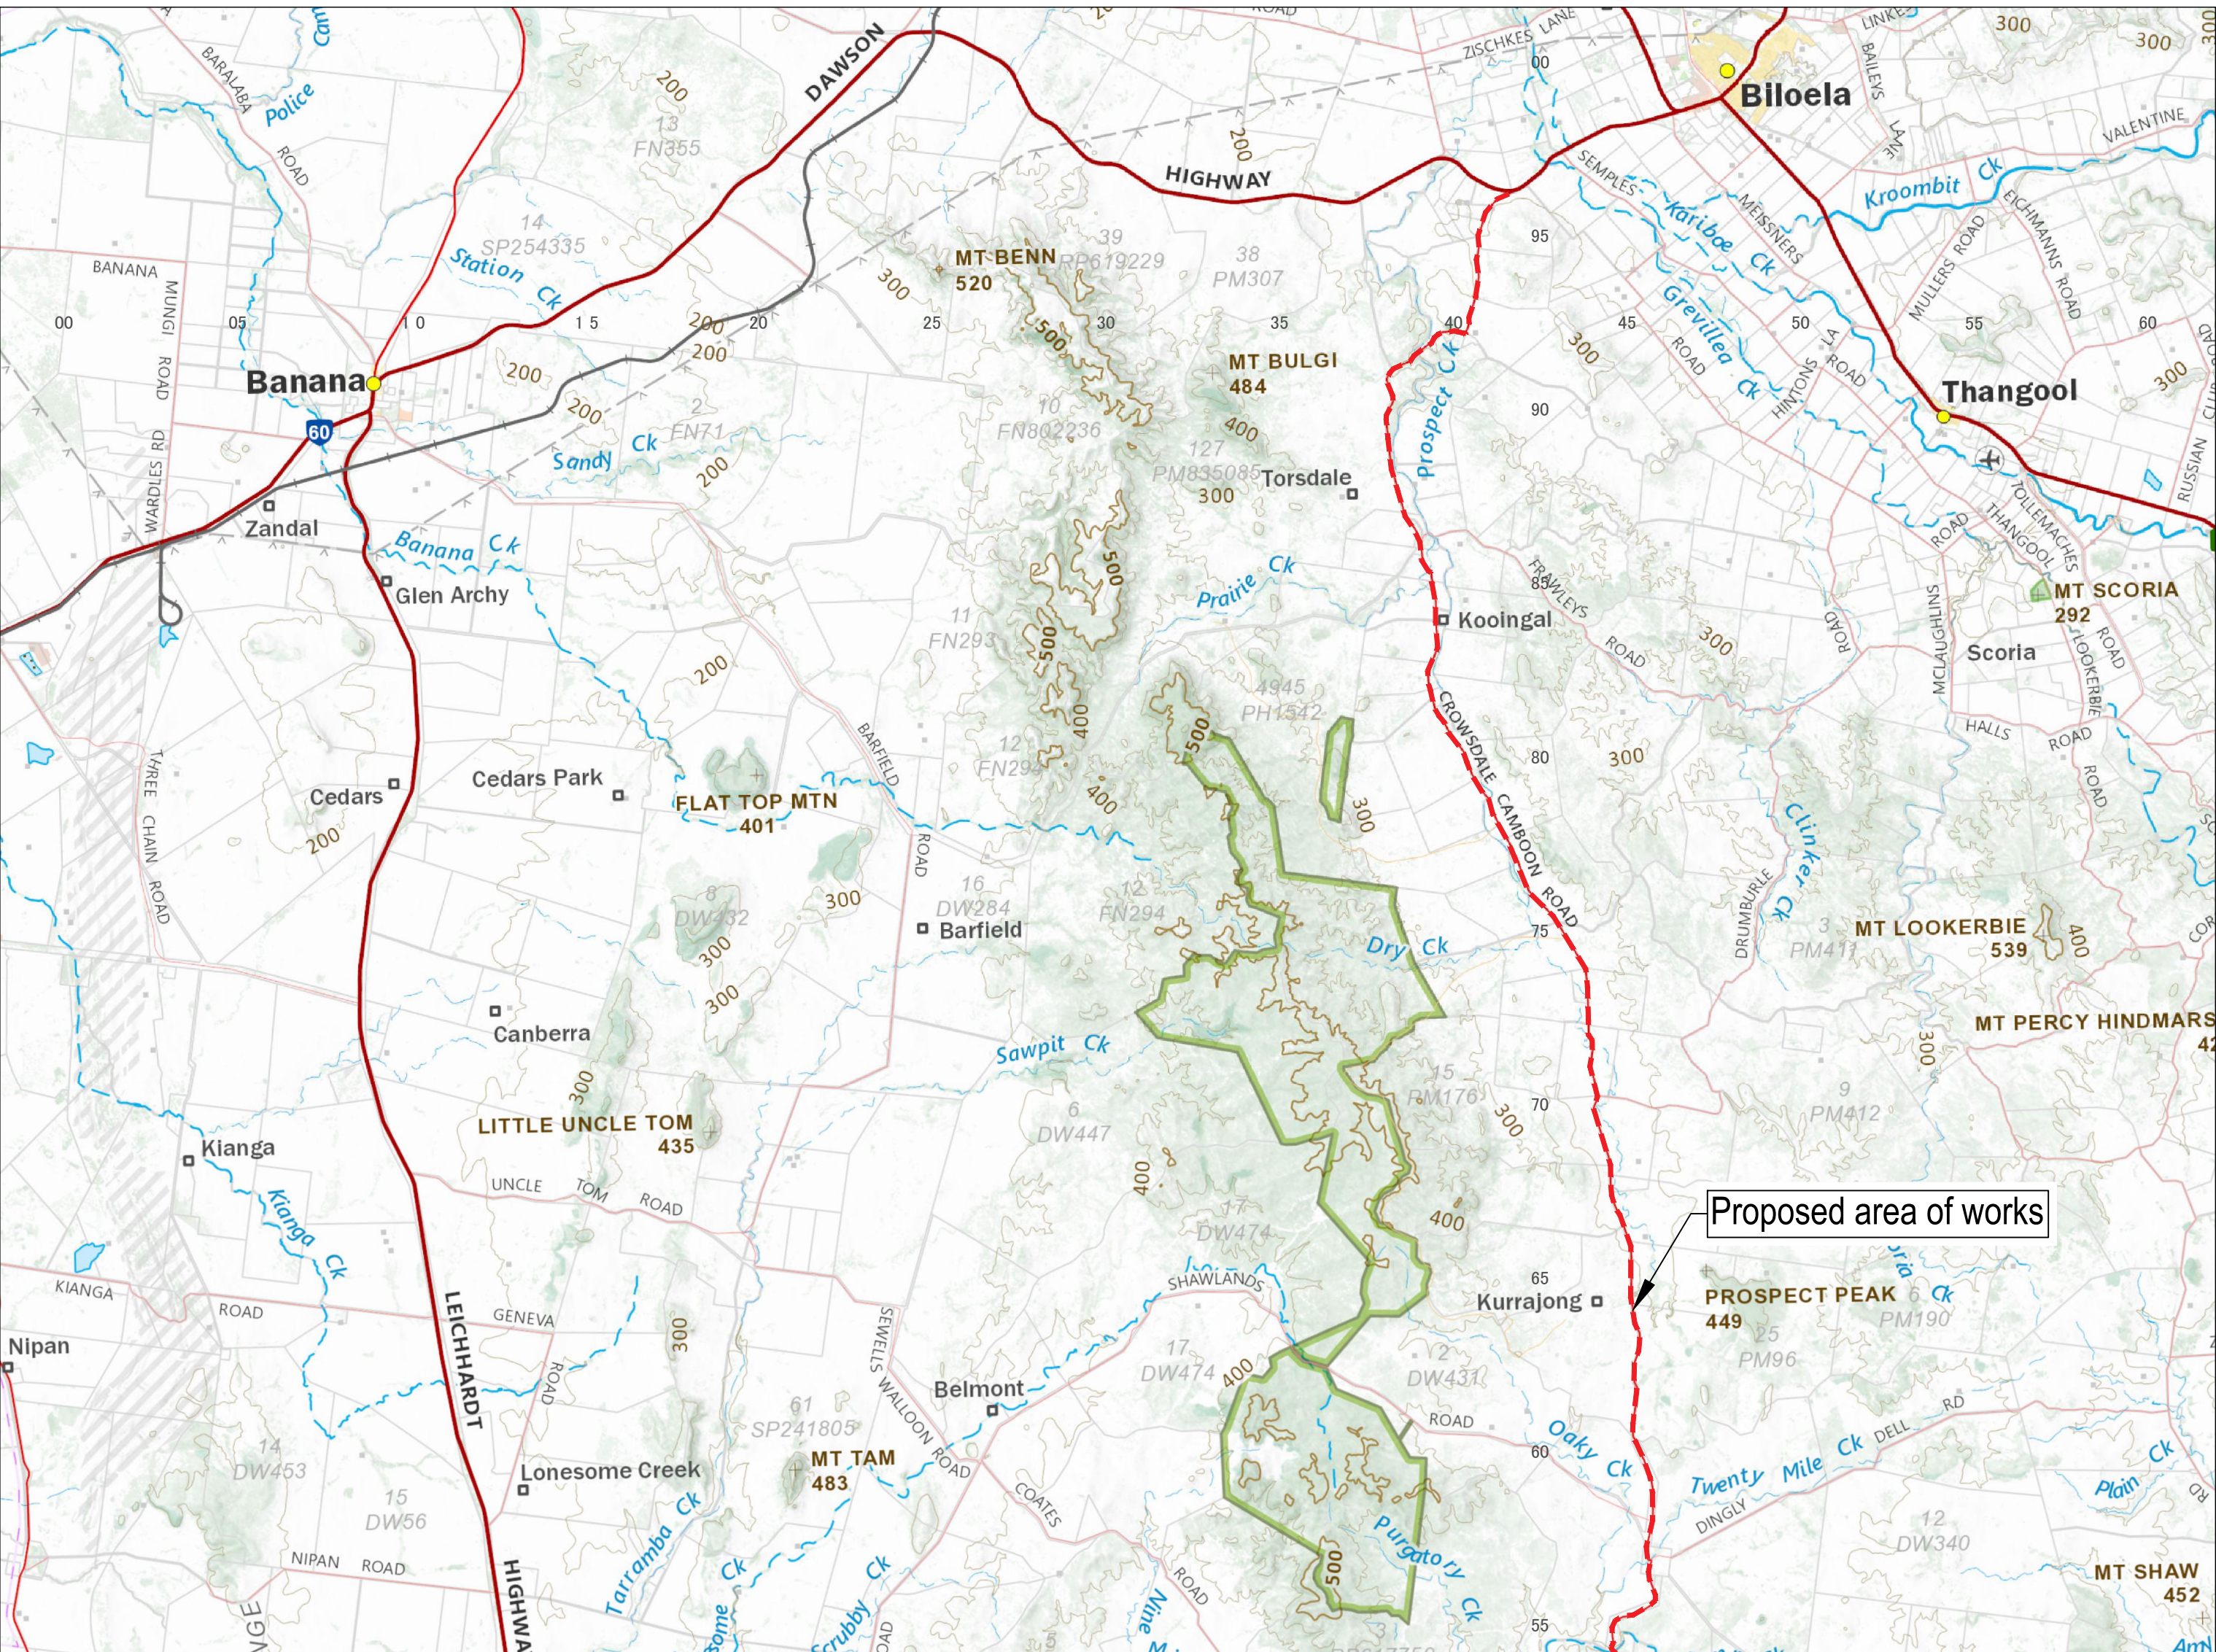

LOCALITY PLAN
(Not to scale)

DRAWING INDEX

Drawing Number	Date	Drawing Description
001		Project Cover Sheet
800		Annotated Cross Sections Sheet 1
801		Annotated Cross Sections Sheet 2
1200		Stormwater Drainage Plan

STANDARD DRAWINGS:	
ROADWORKS	
Dwg.	Rev. Description
CMDG-R-094	B Floodway - Bed Level Crossing
DEPARTMENT OF TRANSPORT AND MAIN ROADS - STANDARD DRAWINGS:	
ROAD FURNITURE	
1170	D Flood Depth Indicators - Installation
SIGNS AND GUIDE POSTS	
1356	F Road Edge Guide Posts - Timber and Tubular Steel Post and Installation Details

XREFS - X_CRC_BSC_TITLE.dwg
Last Modified :- Dec 12, 2023 - 3:30pm

1	Issued For Tender			
20.01	Revisions/Descriptions	Drawn	Approved	Date

Scales (sheet size A1)
Dimensions shown in metres except where shown otherwise


quality people client focused solution driven

245 Mary Street, GYMPIE, QLD, 4570
ABN 73 617 924 437 Ph: 0477 322 555


SHIRE OF OPPORTUNITY

COPYRIGHT
The contents and information contained in this document are the copyright of CRC. This drawing may not be used, copied or reproduced in whole or part for any purpose other than the consent by which it is supplied by CRC.


Title		Job No.	CRC00331
CROWSDALE CAMBOON ROAD FLOODWAY 2 REMEDIATION WORKS PROJECT COVER SHEET		Drawing No.	001
Drawn	ENGINEERING CERTIFICATION (RPEQ)		
B Doherty	ENC	Revision	1
Designed		Series No.	1 of
B Doherty		ISSUED FOR TENDER 12 December 2023	

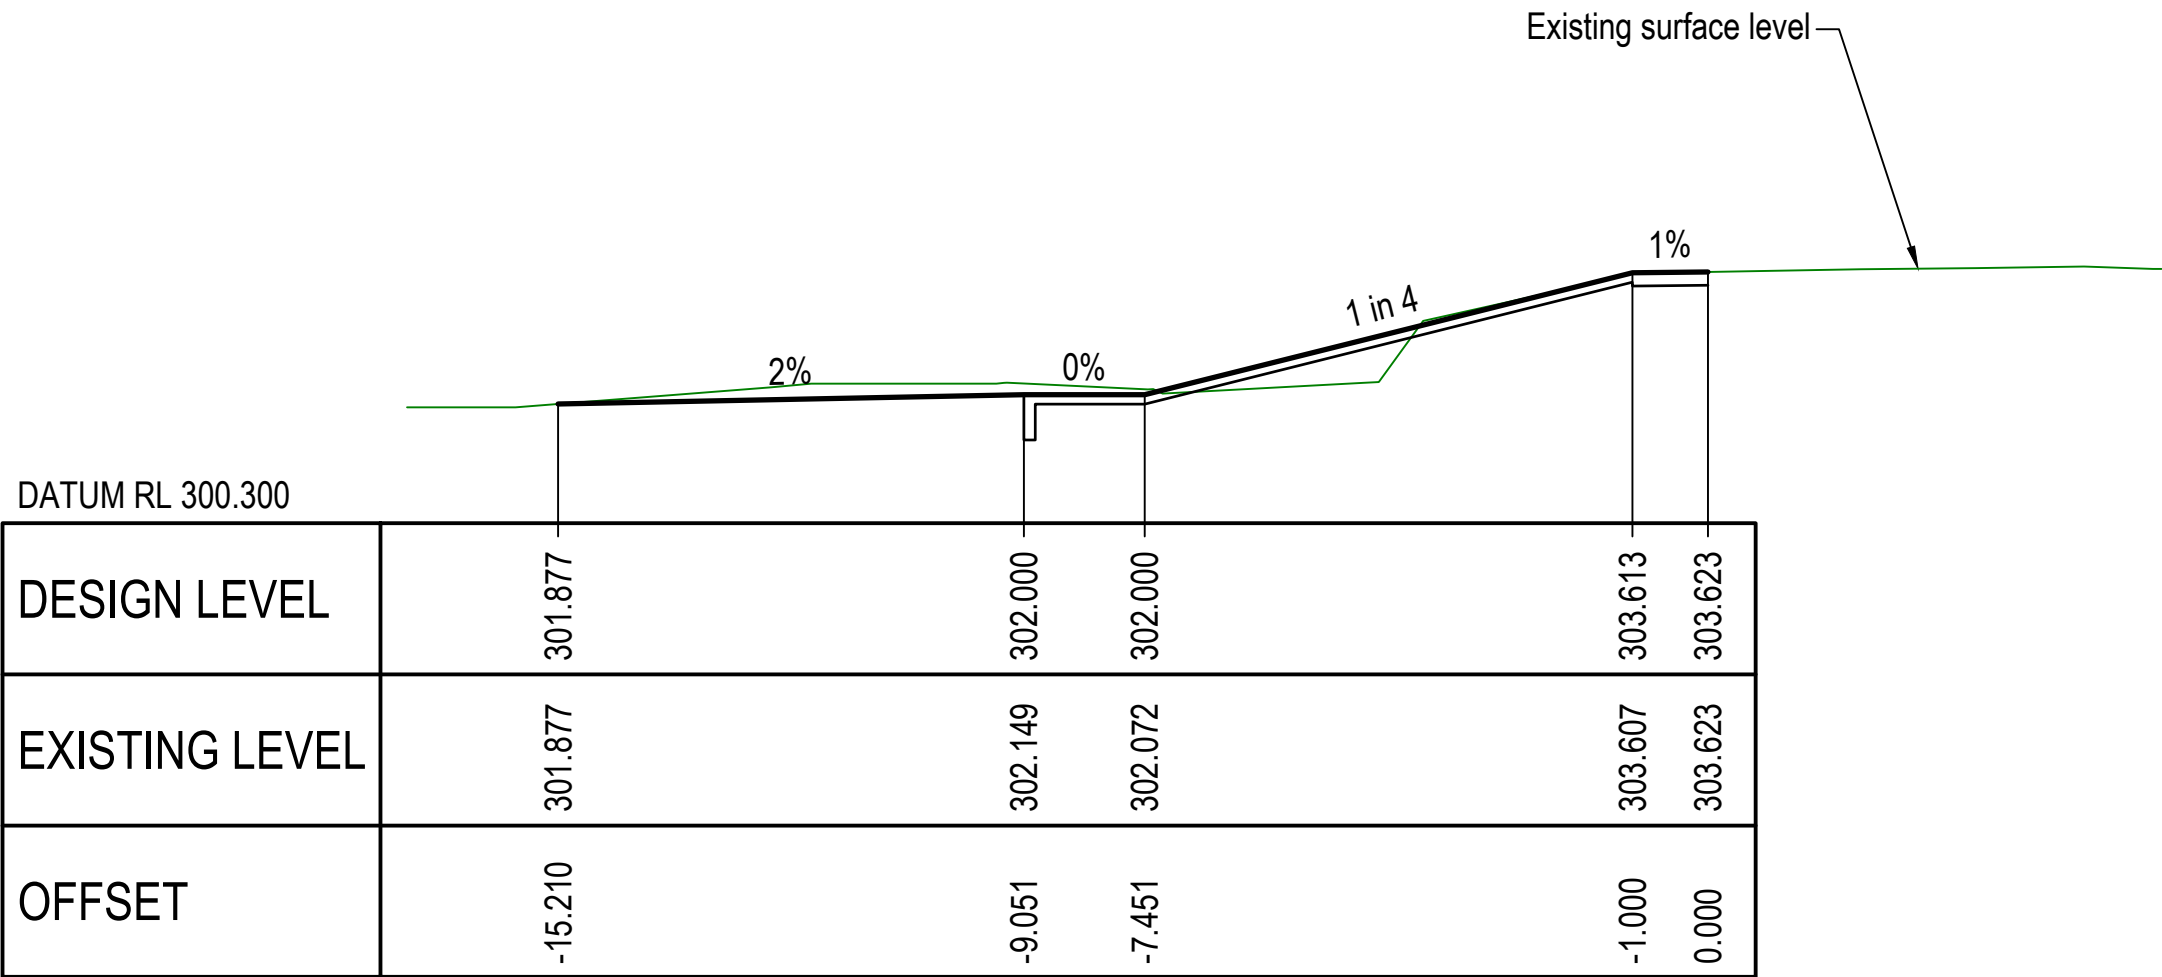


CH. 5.000

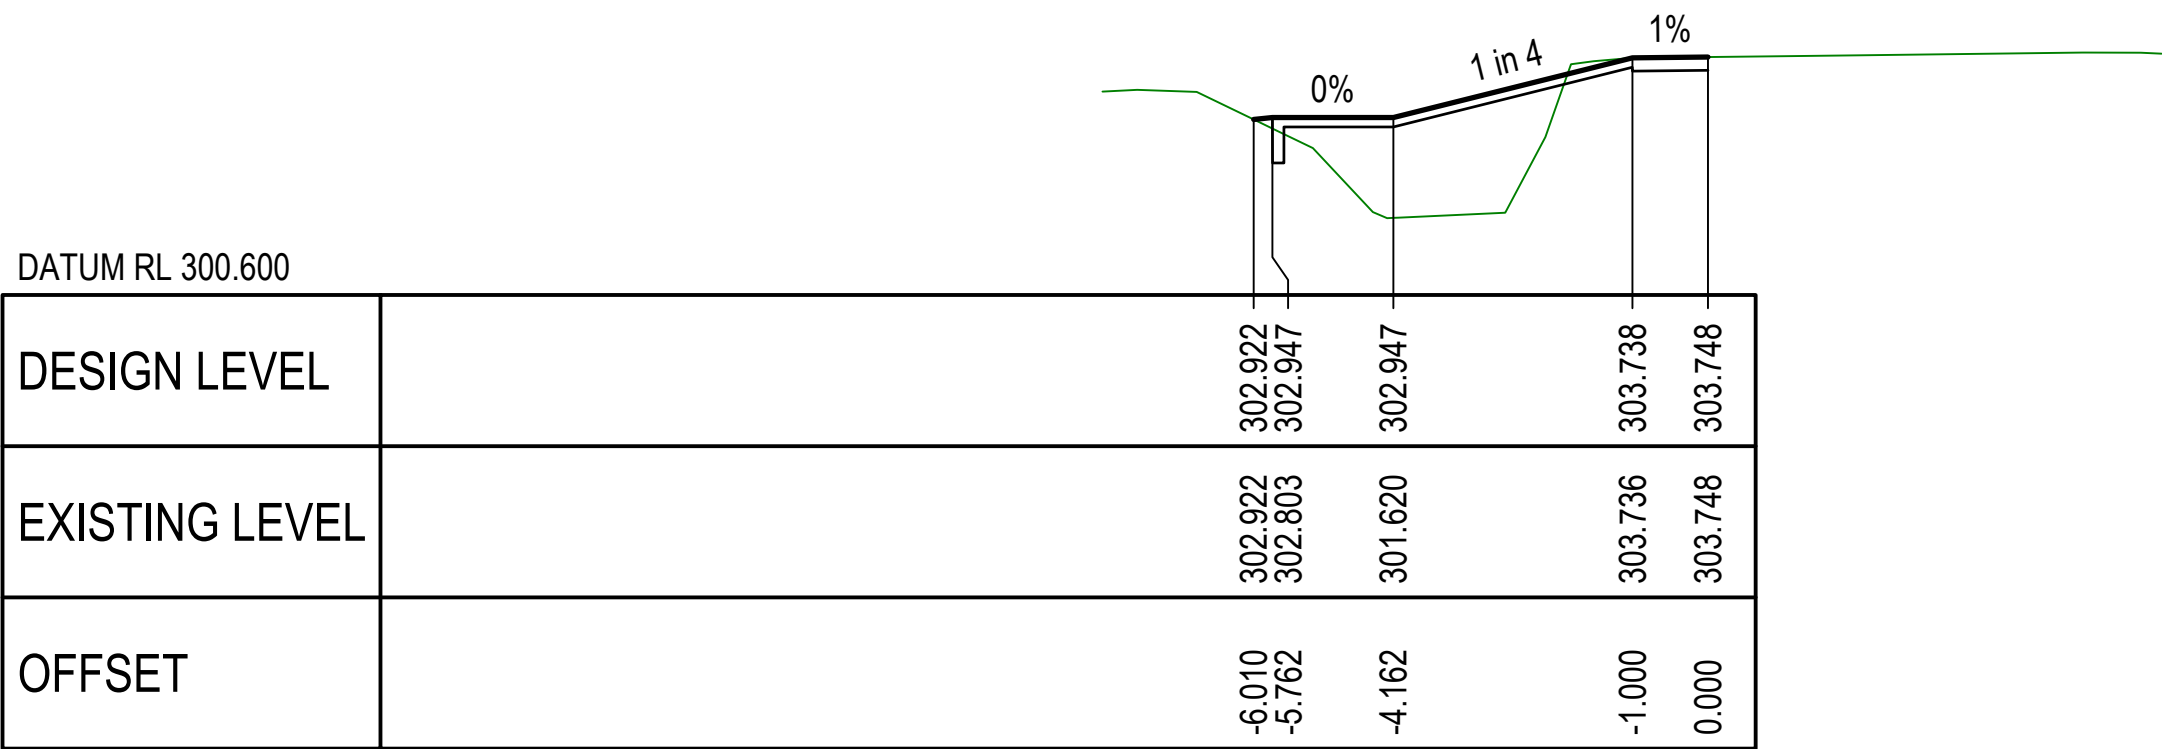


CH. 2.500

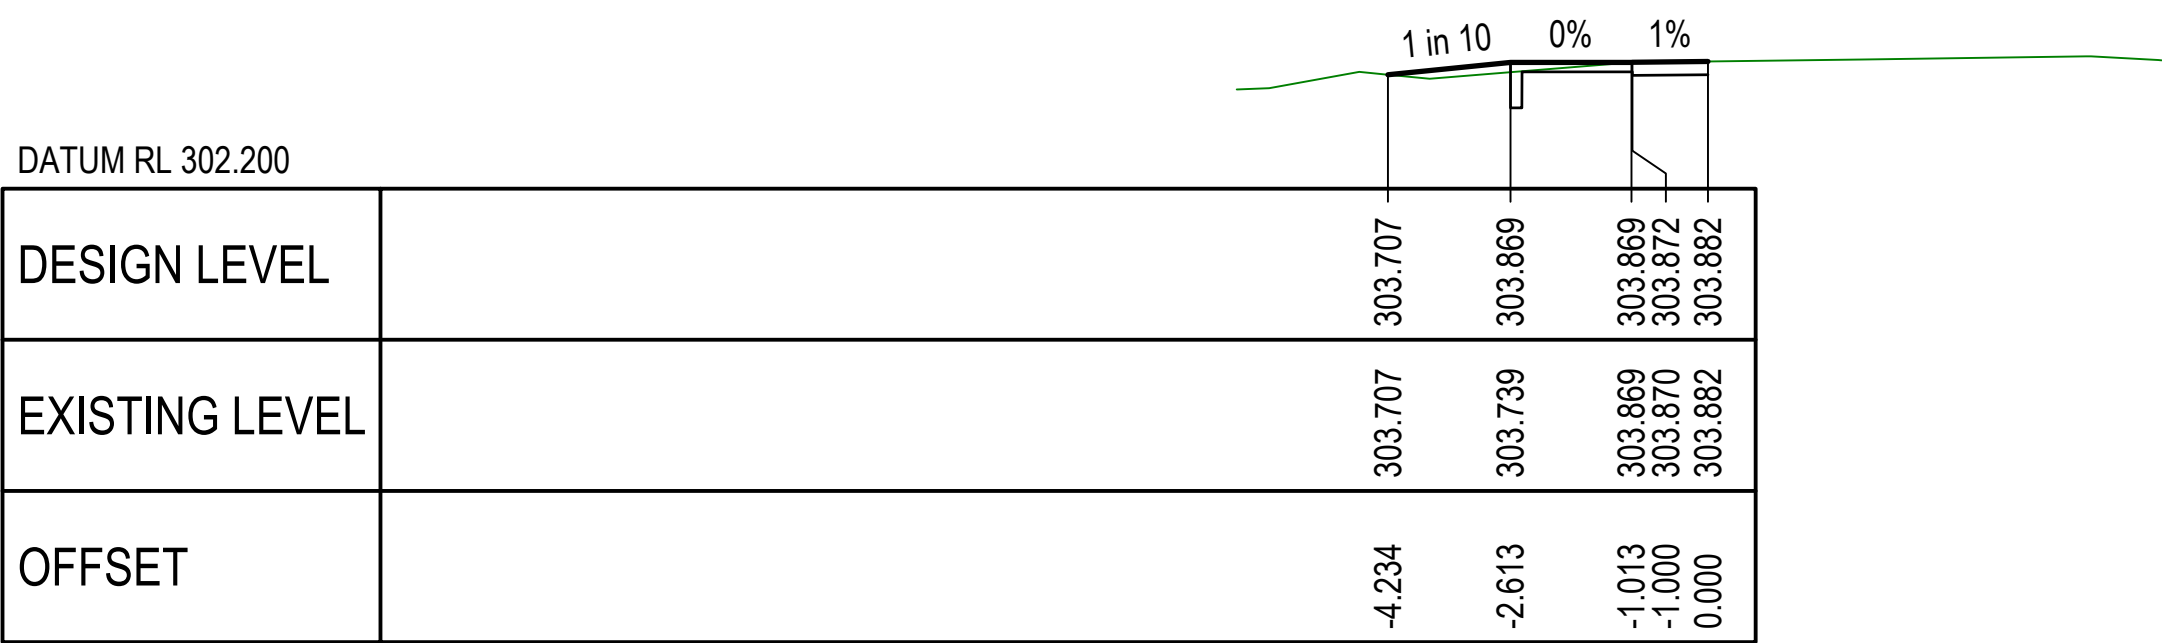


CH. 0.000

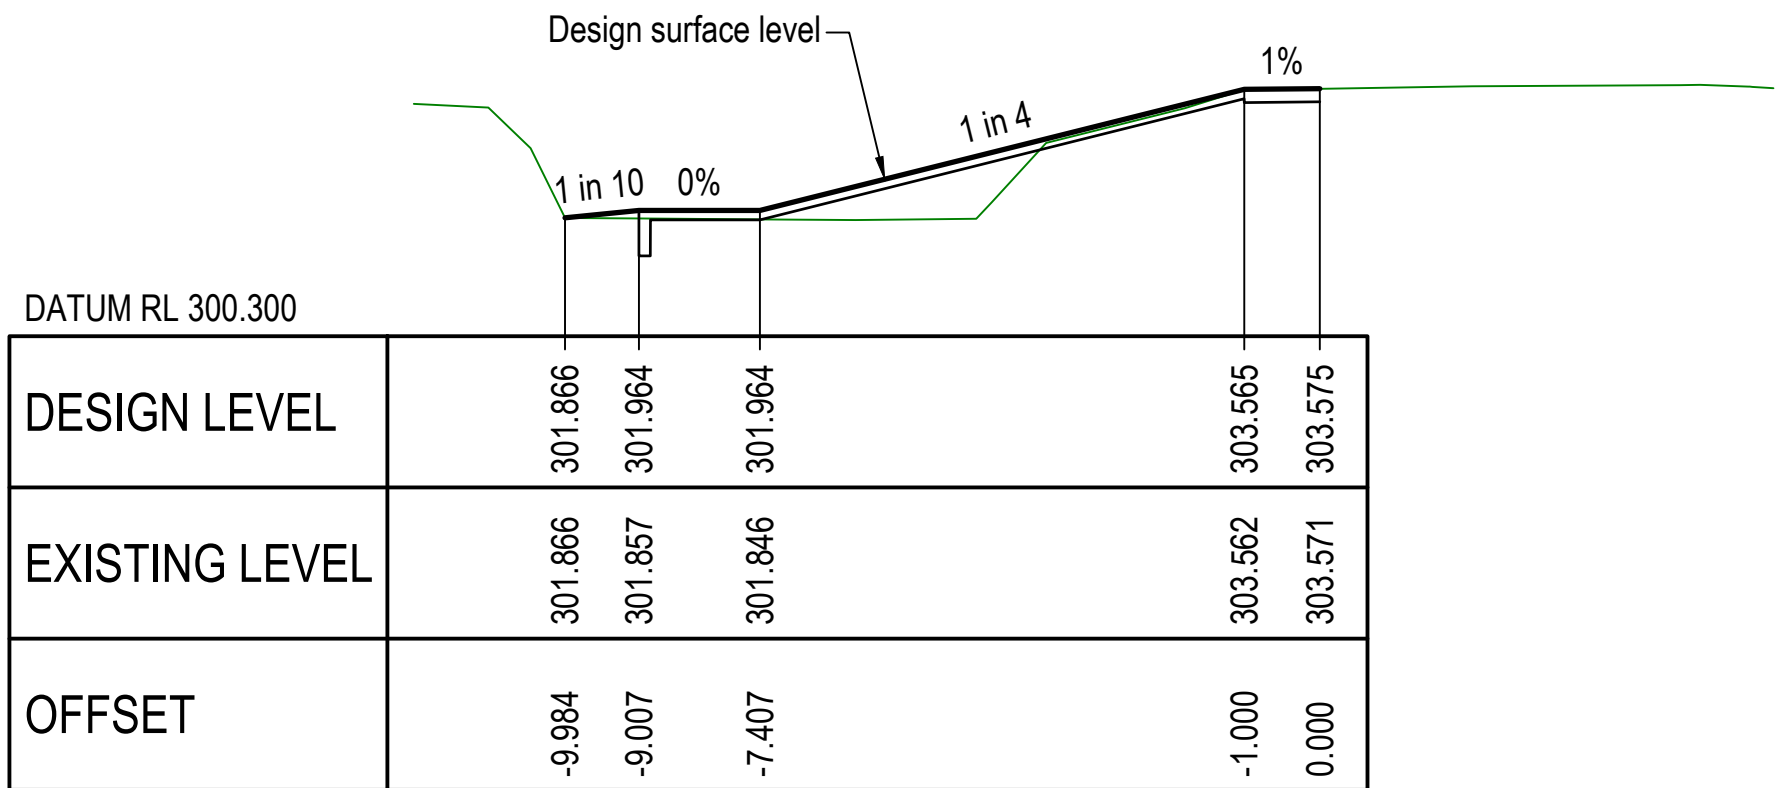

CH. 12.500

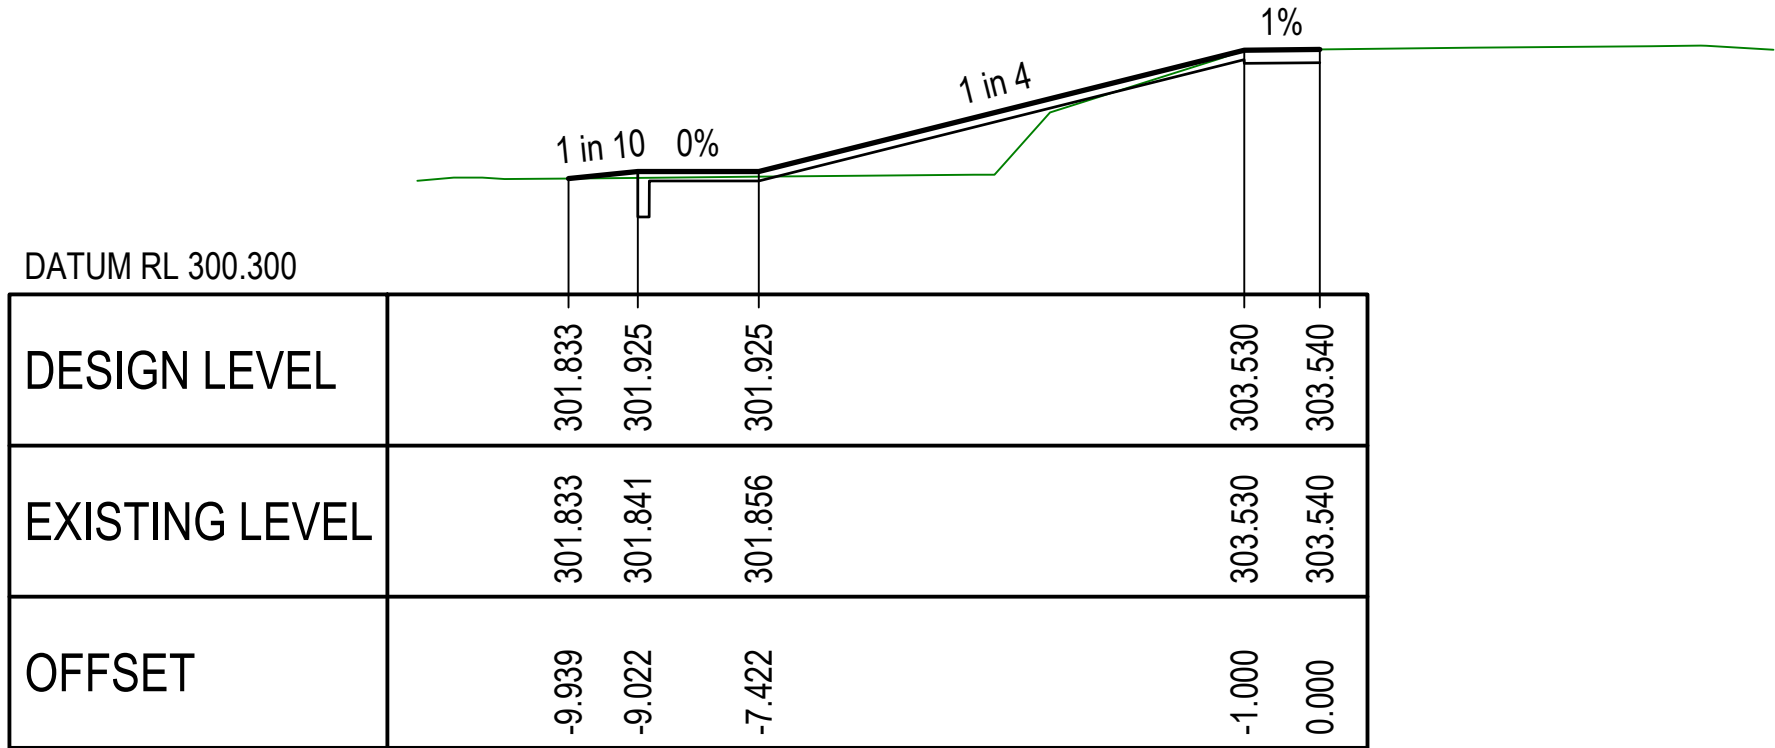

CH. 10.000

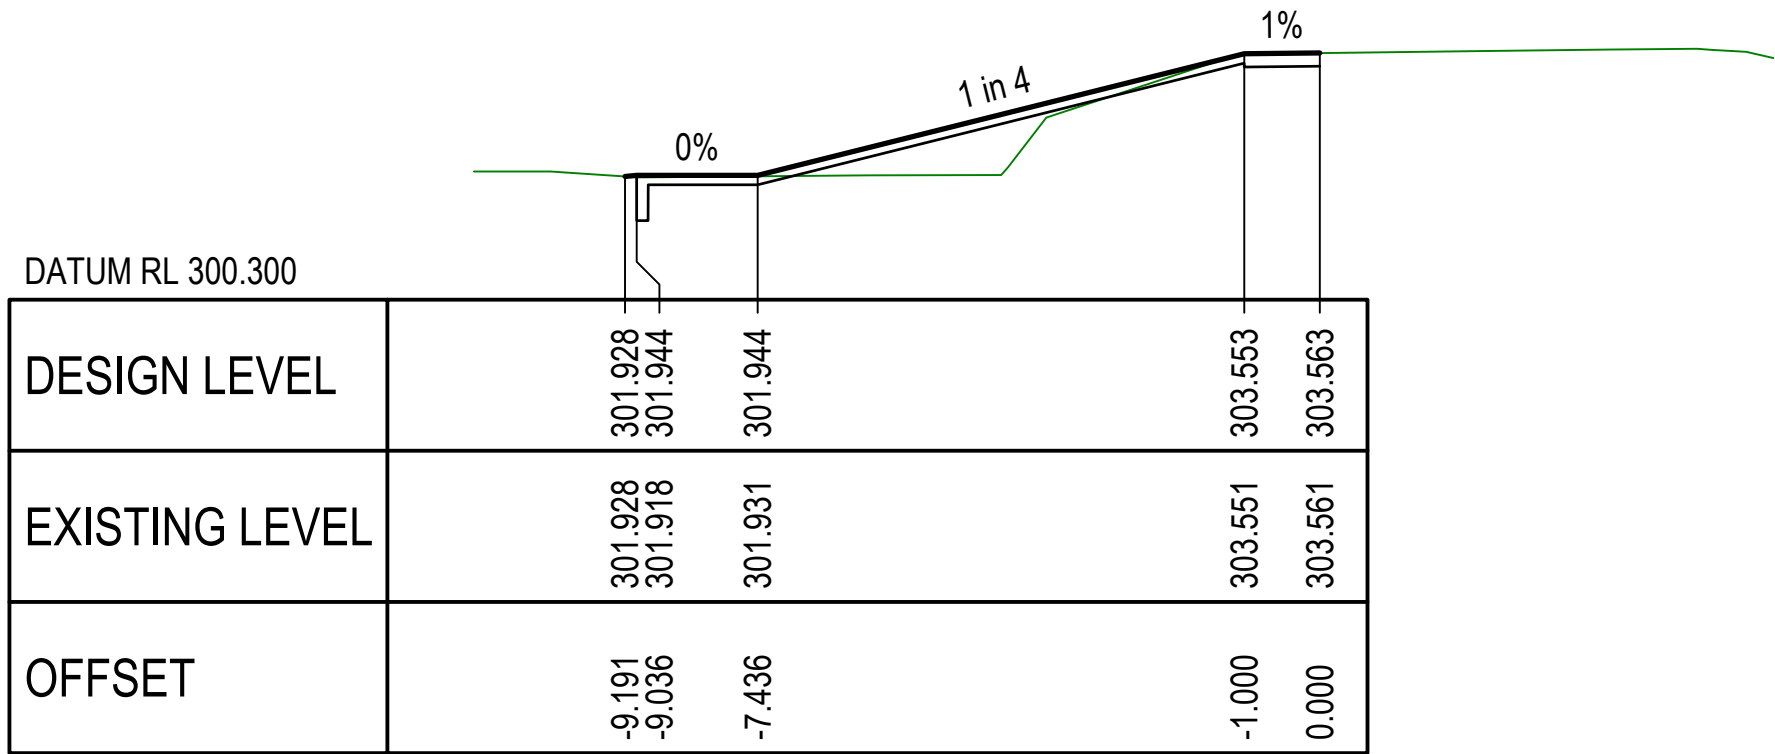

CH. 7.500

WARNING!
BEWARE OF UNDERGROUND SERVICES
The location of underground services has been compiled from engineering survey and interpolated from Dial Before You Dig as provided by the Service Authorities. No responsibility is taken for the accuracy of the interpolated information supplied. Ensure all services are accurately located prior to commencement of work.


CROSS SECTIONS


Scale A

XREFS - X_CRC_BSC_TITLE.dwg - X_MC20_XSECT_1.dwg


Last Modified :- Dec 12, 2023 - 3:30pm

1	Issued For Tender			
20.01	Revisions/Descriptions	Drawn	Approved	Date

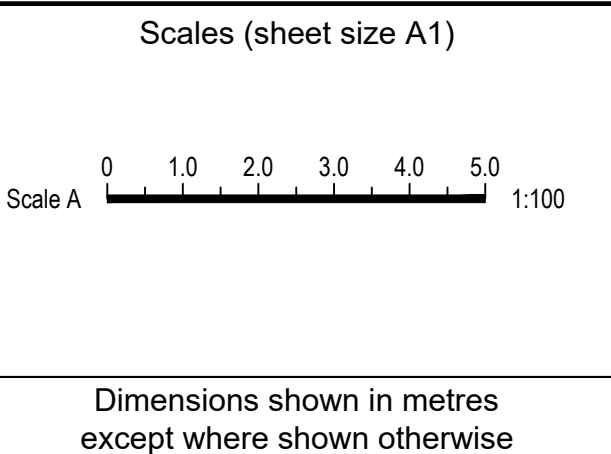



crc
quality people client focused solution driven
245 Mary Street, GYMPIE, QLD, 4570
ABN 73 617 924 437 Ph: 0477 322 555



Banana SHIRE
SHIRE OF OPPORTUNITY
COPYRIGHT
The contents and information contained in this document are the copyright of CRC. This drawing may not be used, copied or reproduced in whole or part for any purpose other than the consent by which it is supplied by CRC.

Client

Title

Drawn

Designed

ENGINEERING CERTIFICATION (RPEQ)

ISSUED FOR TENDER

12 December 2023

Job No.

Drawing No.

Revision


Series No.

CRC00331


800

1

2 of

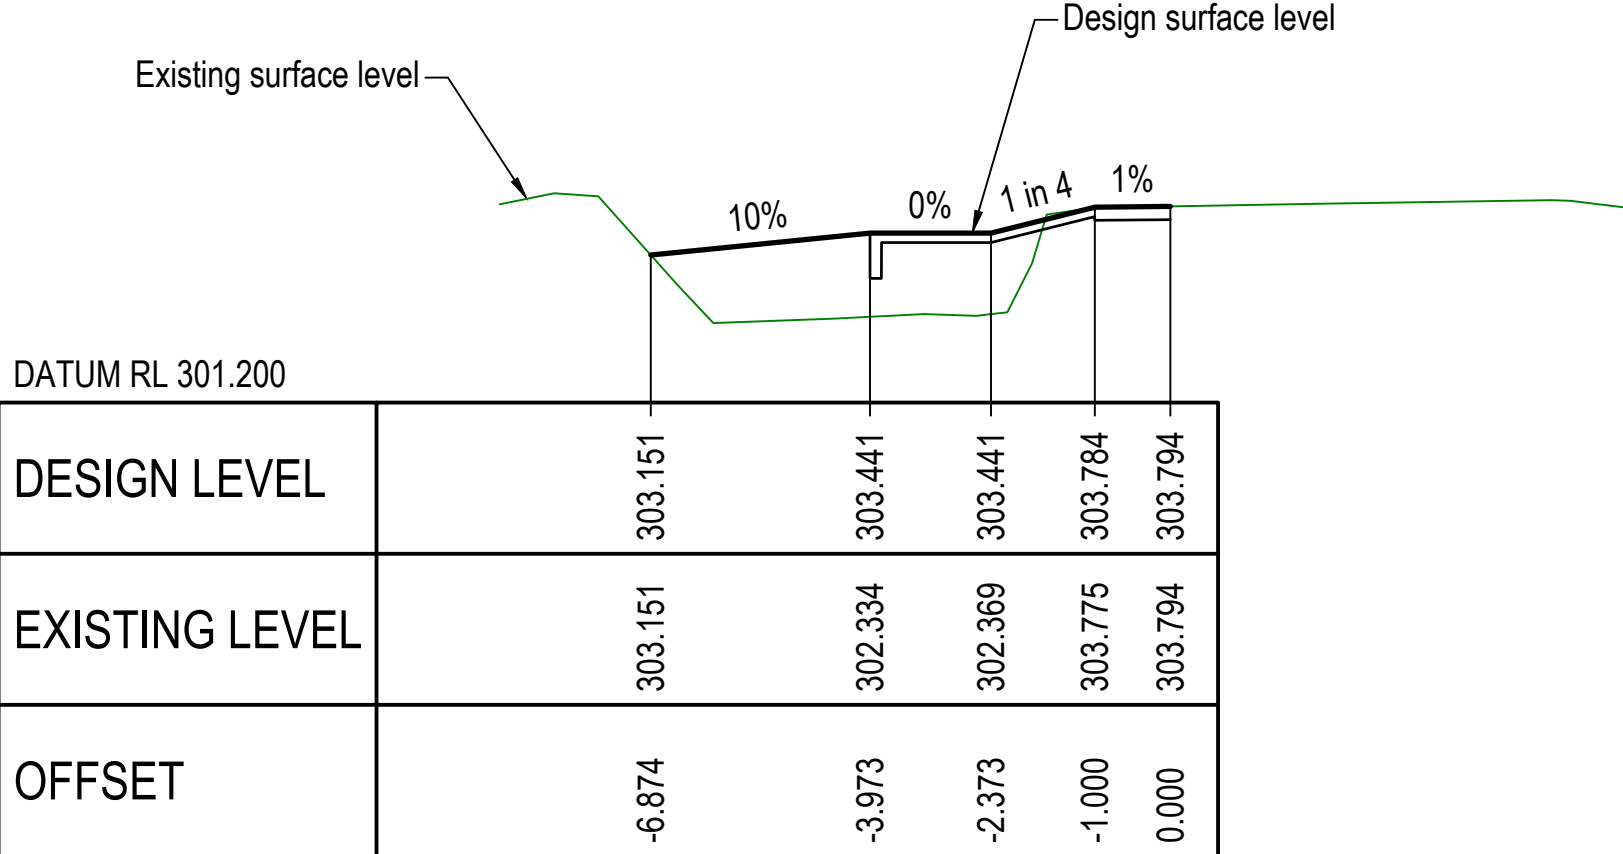

CH. 17.500

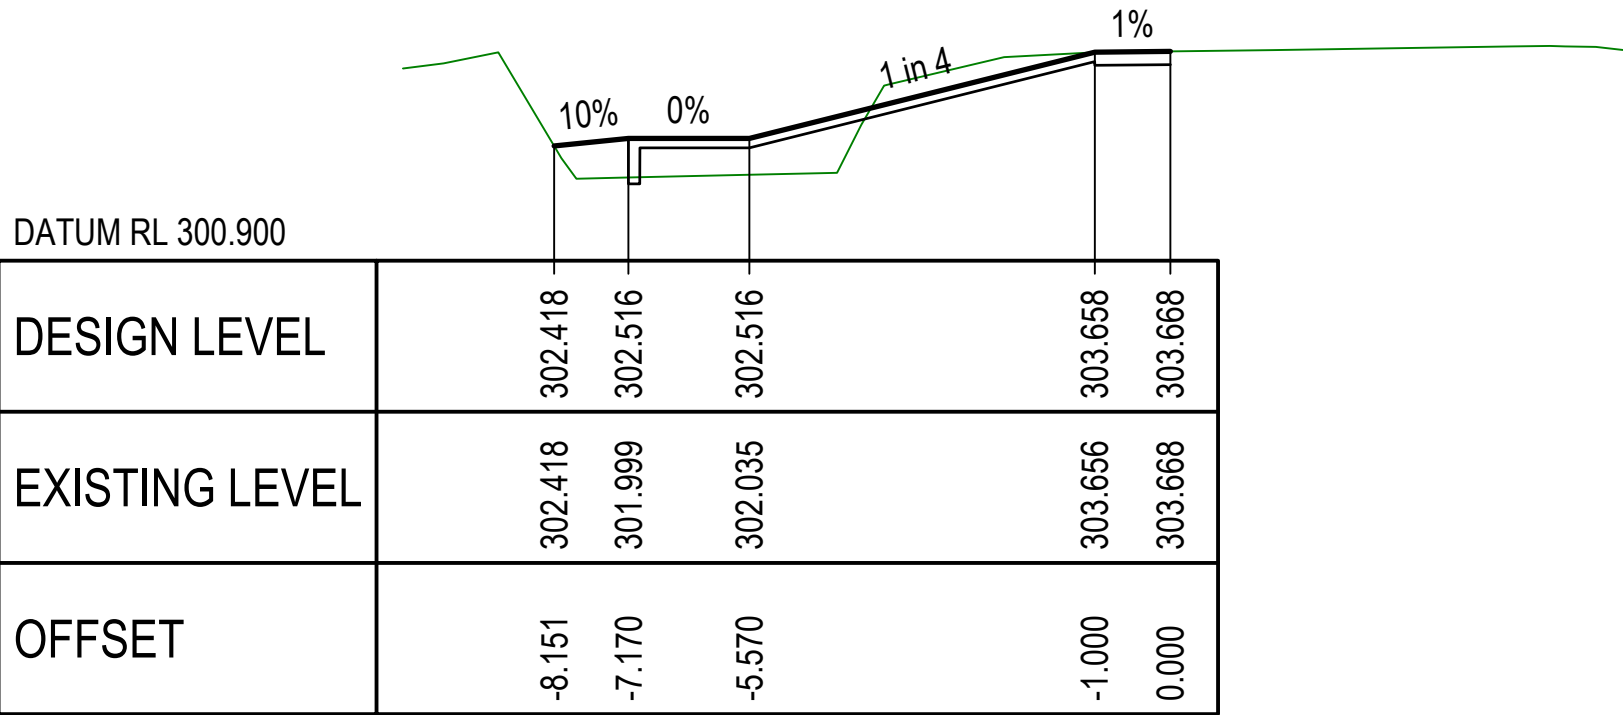

CH. 15.000

WARNING!
BEWARE OF UNDERGROUND SERVICES
The location of underground services has been compiled from engineering survey and interpolated from Dial Before You Dig as provided by the Service Authorities. No responsibility is taken for the accuracy of the interpolated information supplied. Ensure all services are accurately located prior to commencement of work.



CROSS SECTIONS

Scale A

XREFS - X_CRC_BSC_TITLE.dwg : X_SURVEY.dwg : X_CONTOURS.dwg : X_CONTROL.dwg : X_DESIGN.dwg : X_HATCH.dwg : X_IMAGE.dwg : X_CULVERT_PLAN.dwg : X_DESIGN_MC20.dwg : X_SURVEY_CONTROL.dwg

Last Modified :- Dec 12, 2023 - 3:30pm

WARNING!
BEWARE OF UNDERGROUND SERVICES
The location of underground services has been compiled from engineering survey and interpolated from Dial Before You Dig as provided by the Service Authorities. No responsibility is taken for the accuracy of the interpolated information supplied. Ensure all services are accurately located prior to commencement of work.

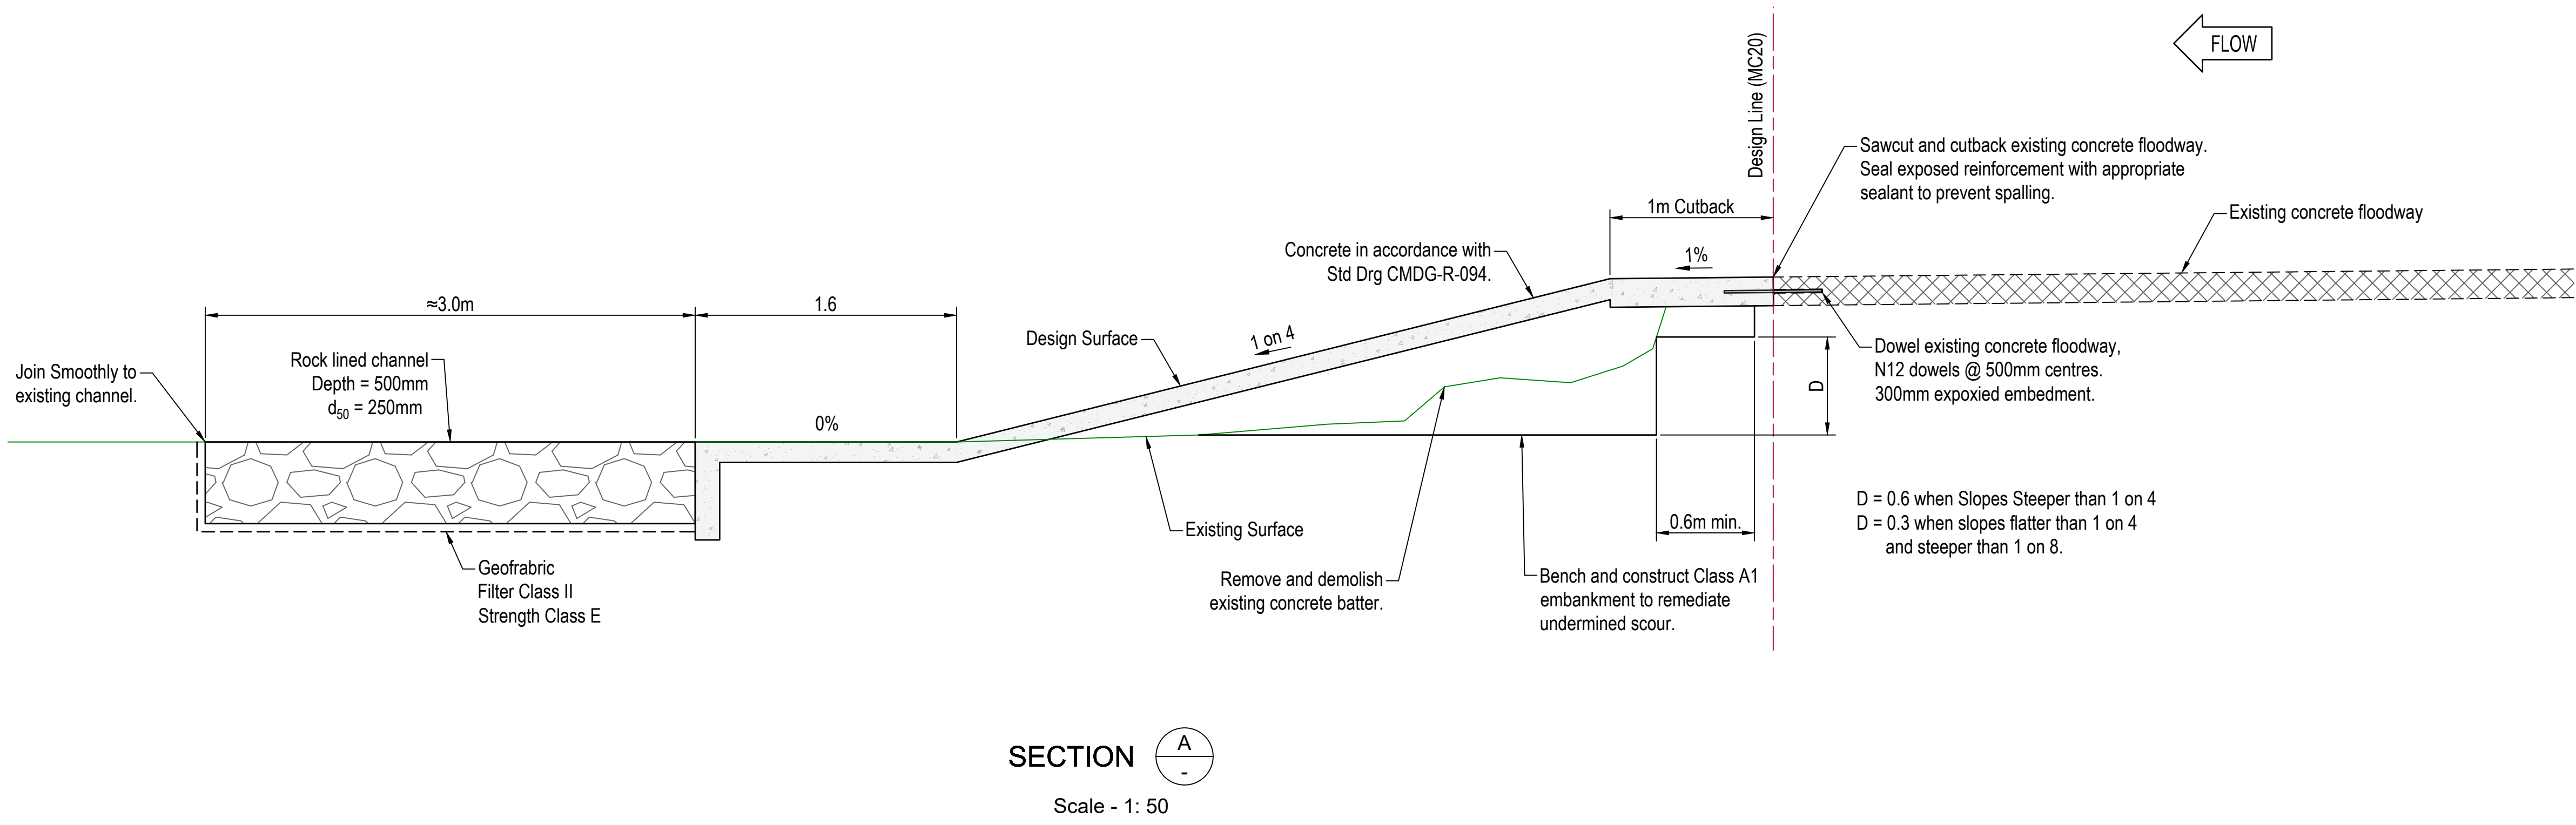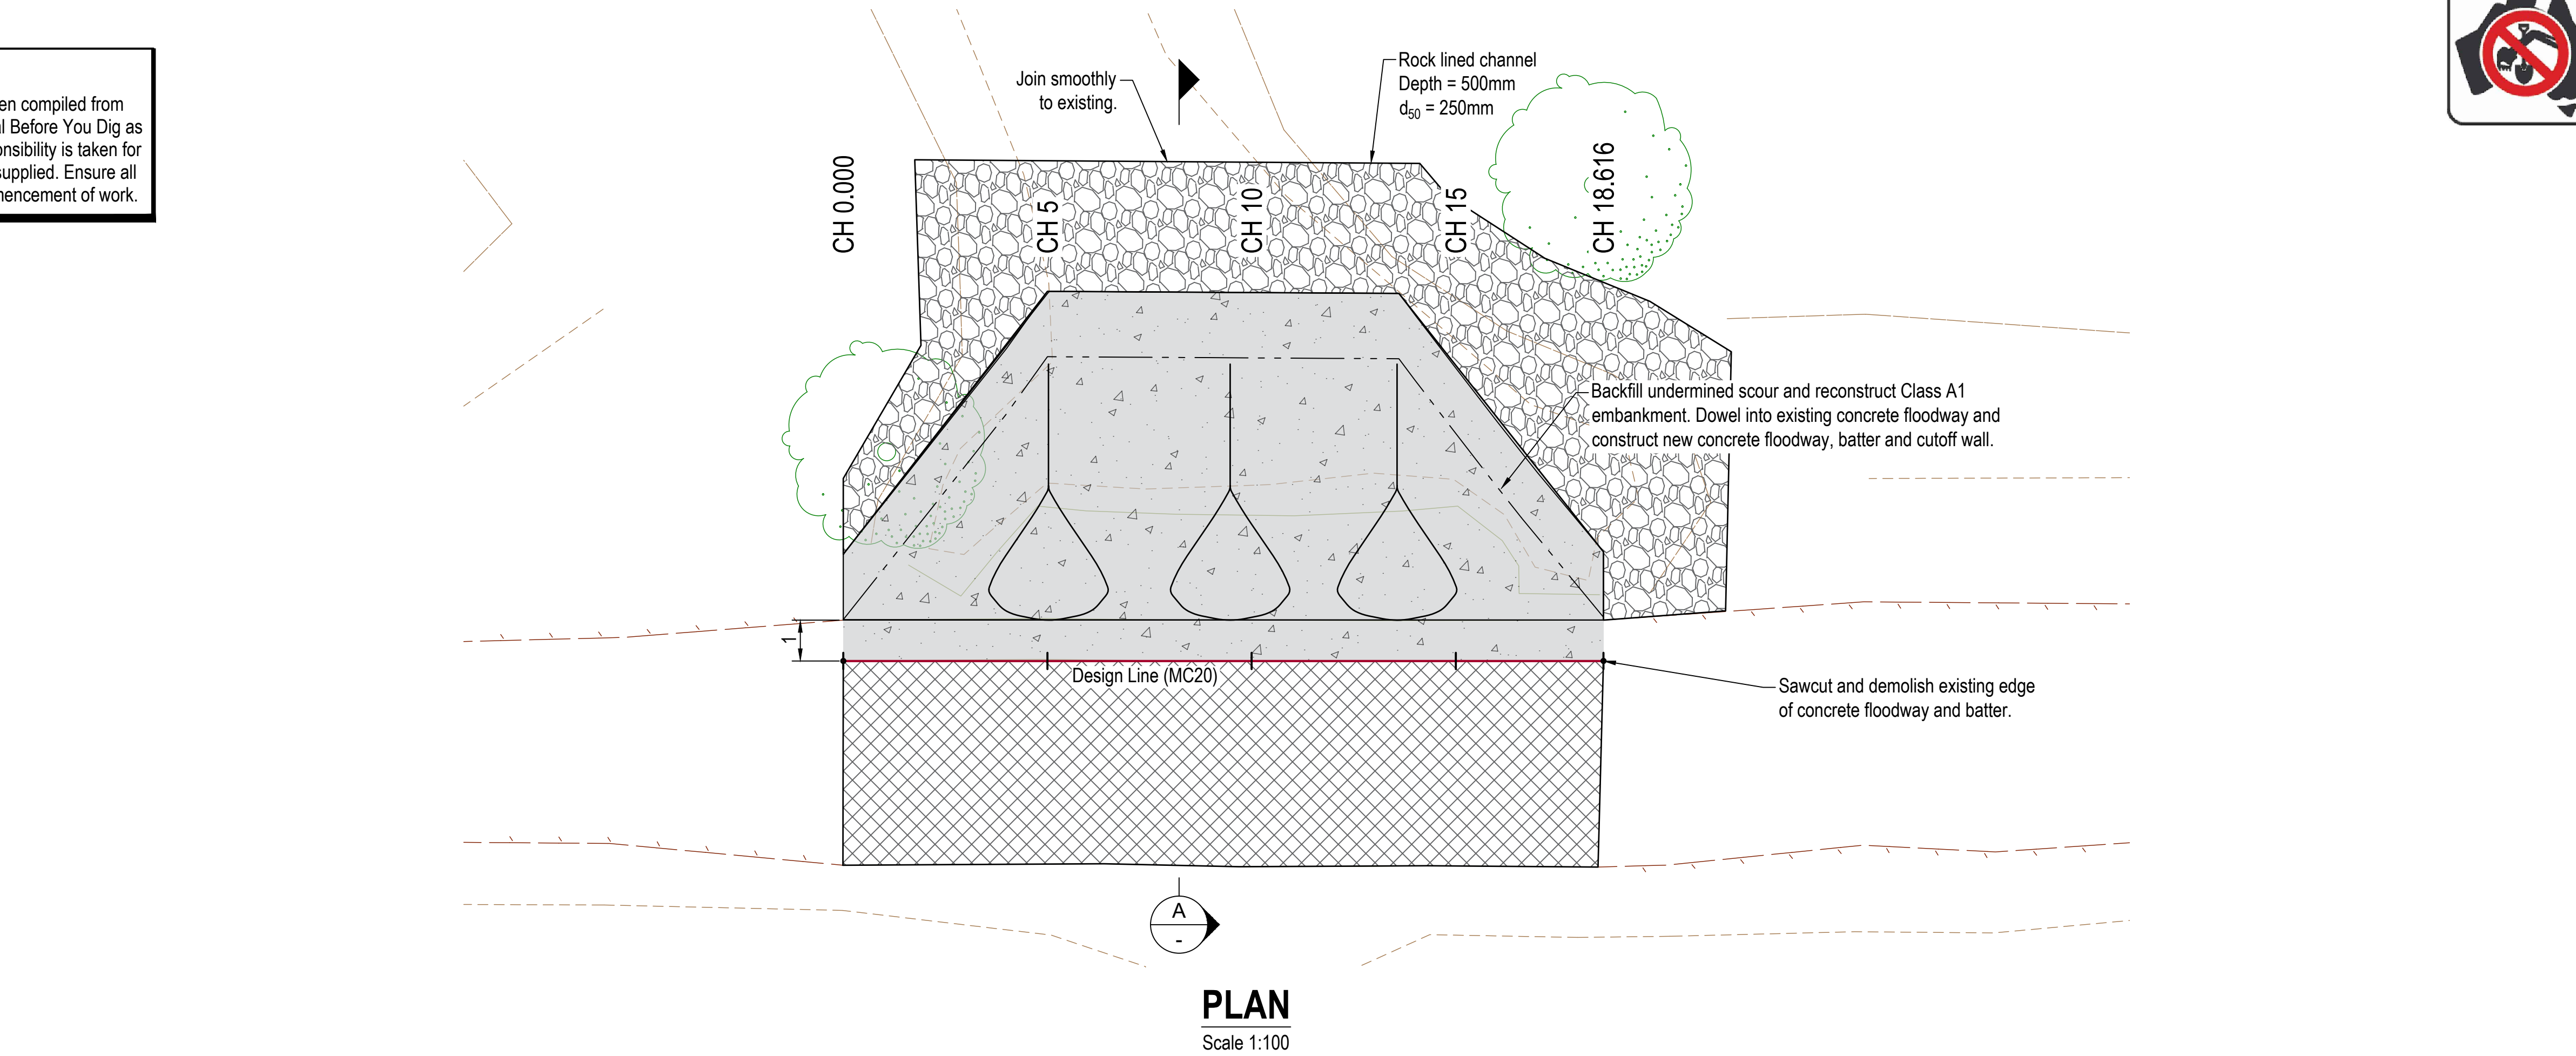

1	Issued For Tender			
20.01	Revisions/Descriptions	Drawn	Approved	Date

Scales (sheet size A1)
Scale A
0 0.5 1.0 1.5 2.0 2.5 1:50
Scale B
0 1.0 2.0 3.0 4.0 5.0 1:100

Dimensions shown in metres
except where shown otherwise

quality people client focused solution driven
245 Mary Street, GYMPIE, QLD, 4570
ABN 73 617 924 437 Ph: 0477 322 555

SHIRE OF OPPORTUNITY
Client
COPYRIGHT
The contents and information contained in this document are the copyright of CRC. This drawing may not be used, copied or reproduced in whole or part for any purpose other than the consent by which it is supplied by CRC.

Title CROWSDALE CAMBOON ROAD FLOODWAY 2 REMEDIATION WORKS FLOODWAY DETAILS		Job No.	CRC00331
		Drawing No.	1200
Drawn B Doherty	ENGINEERING CERTIFICATION (RPEQ) ISSUED FOR TENDER 12 December 2023	Revision	1
Designed B Doherty		Series No.	4 of