

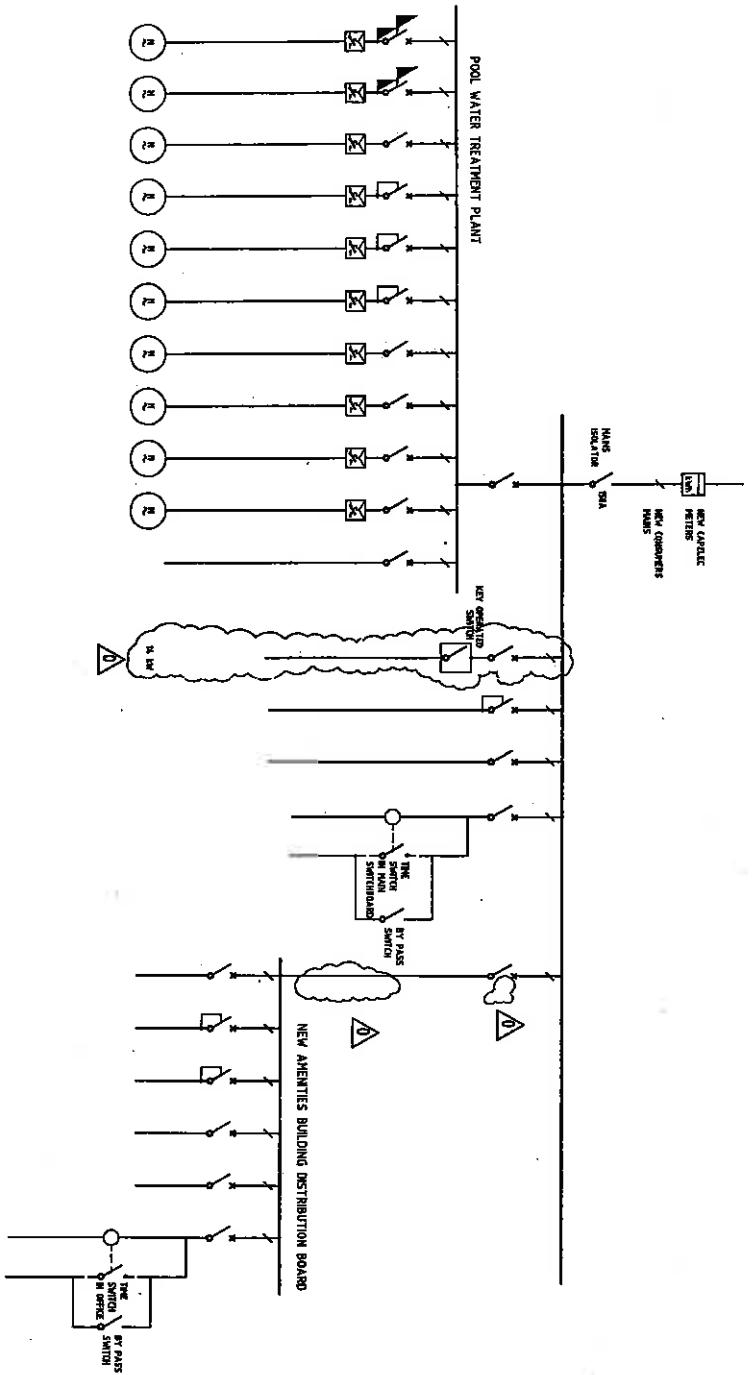
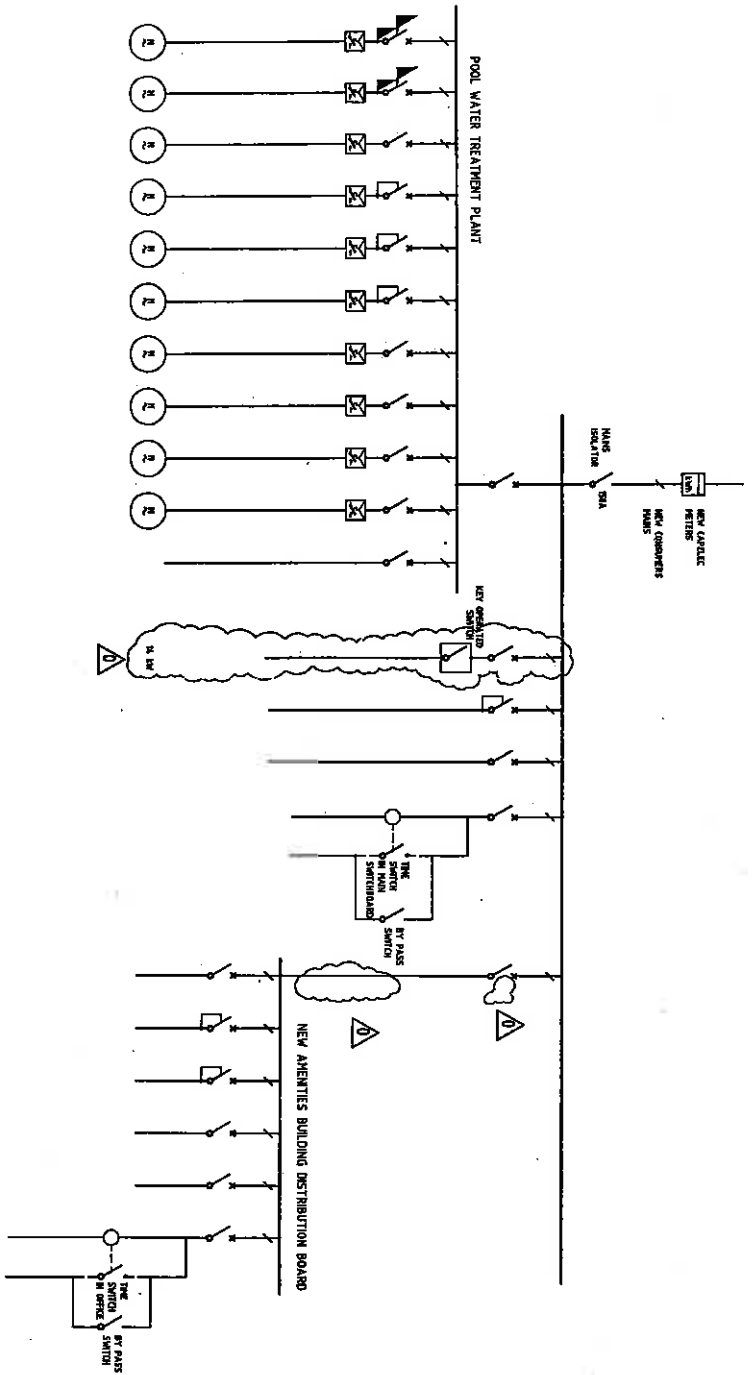


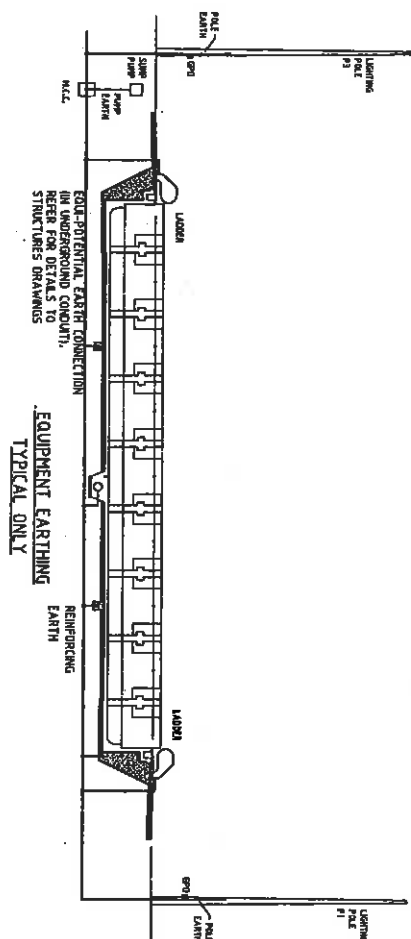

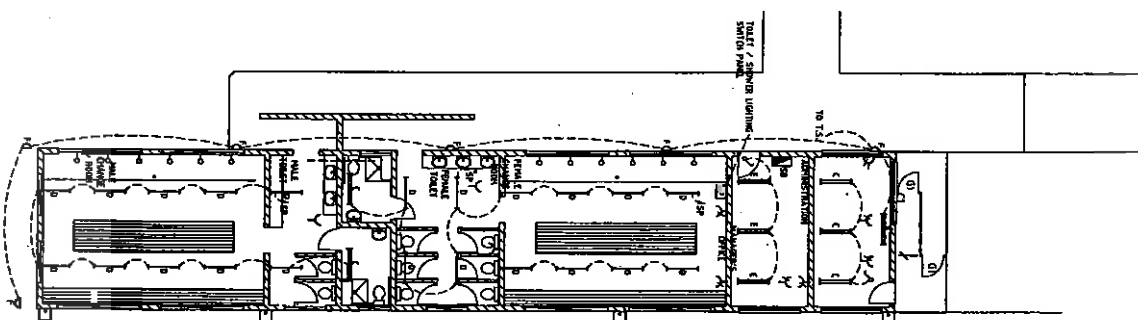

TYPICAL ONLY

NOTES:

1. PROVIDE EQUIPOTENTIAL EARTH TO POOL. EQUIPMENT IN ACCORDANCE WITH A.S.138 SECTION 4 REQUIREMENTS. THE DIAGRAM IS SCHEMATIC ONLY. ACTUAL EARTHING CONNECTIONS SHALL BE SUBMITTED TO THE SUPPLY AUTHORITY FOR APPROVAL.
2. PROVIDE CABLE TRAYS AND BRASSER UNITS TO EACH DRIVE.

THE EARTHING SHOWN IS ADDITIONAL TO THE GENERAL EARTHING REQUIREMENTS OF AS 3008. **ALSO BOND TO EQUIPOTENTIAL EARTH OF EXISTING 2nd POOL.**

SUPPORT EACH DRIVE ON GALVANISED BRACKETS.

FLUO LIGHT
A-B-TYPE OF FITTING

REFER TO DRAWING NO. T571-1


2x36 WATT BATTEN FLUORESCENT
PARABOLIC MIRROR

WITH WATY WALL MOUNTED FLU
EQUAL TO "ECHO" MADE LUMINA


WIP - WEATHERING

TWO WAY LIGHT SWITCH

SWITCHBOARD

MSB - MAIN SWITCHBOARD
ED - DISTRIBUTION BOARD



PERMANENT CONNECTION OUTLET
2 = 2 PHASE
3 = 3 PHASE

1
2
3
4
5
6
7





BANANA SHIRE COUNCIL

MOURA 50m SWIM


ELECTRICAL SERV
LIGHTING AND PO

Dr. No. 15070-






NOTES:

1. FLOOD LIGHT TYPE 'A' IS EQUAL TO
FLOOD LIGHT TYPE 'B' EXISTING
500 WATT IN WATT, FIT NEW LAMP
AND CLEAN FITTING.
2. ARMING ANGLE, NORMAL, TO CENTRE
LINE OF POOL.
7. FOR TYPE A FITTINGS PEAK BEAM IS 58°
NORMAL, TO GLASS.
8. FOR TYPE B FITTINGS PEAK BEAM IS 90°
NORMAL, TO GLASS.
ARE REQUIRED TO MOUNT
ADDITIONAL FITTINGS ON
P2 AND P4.

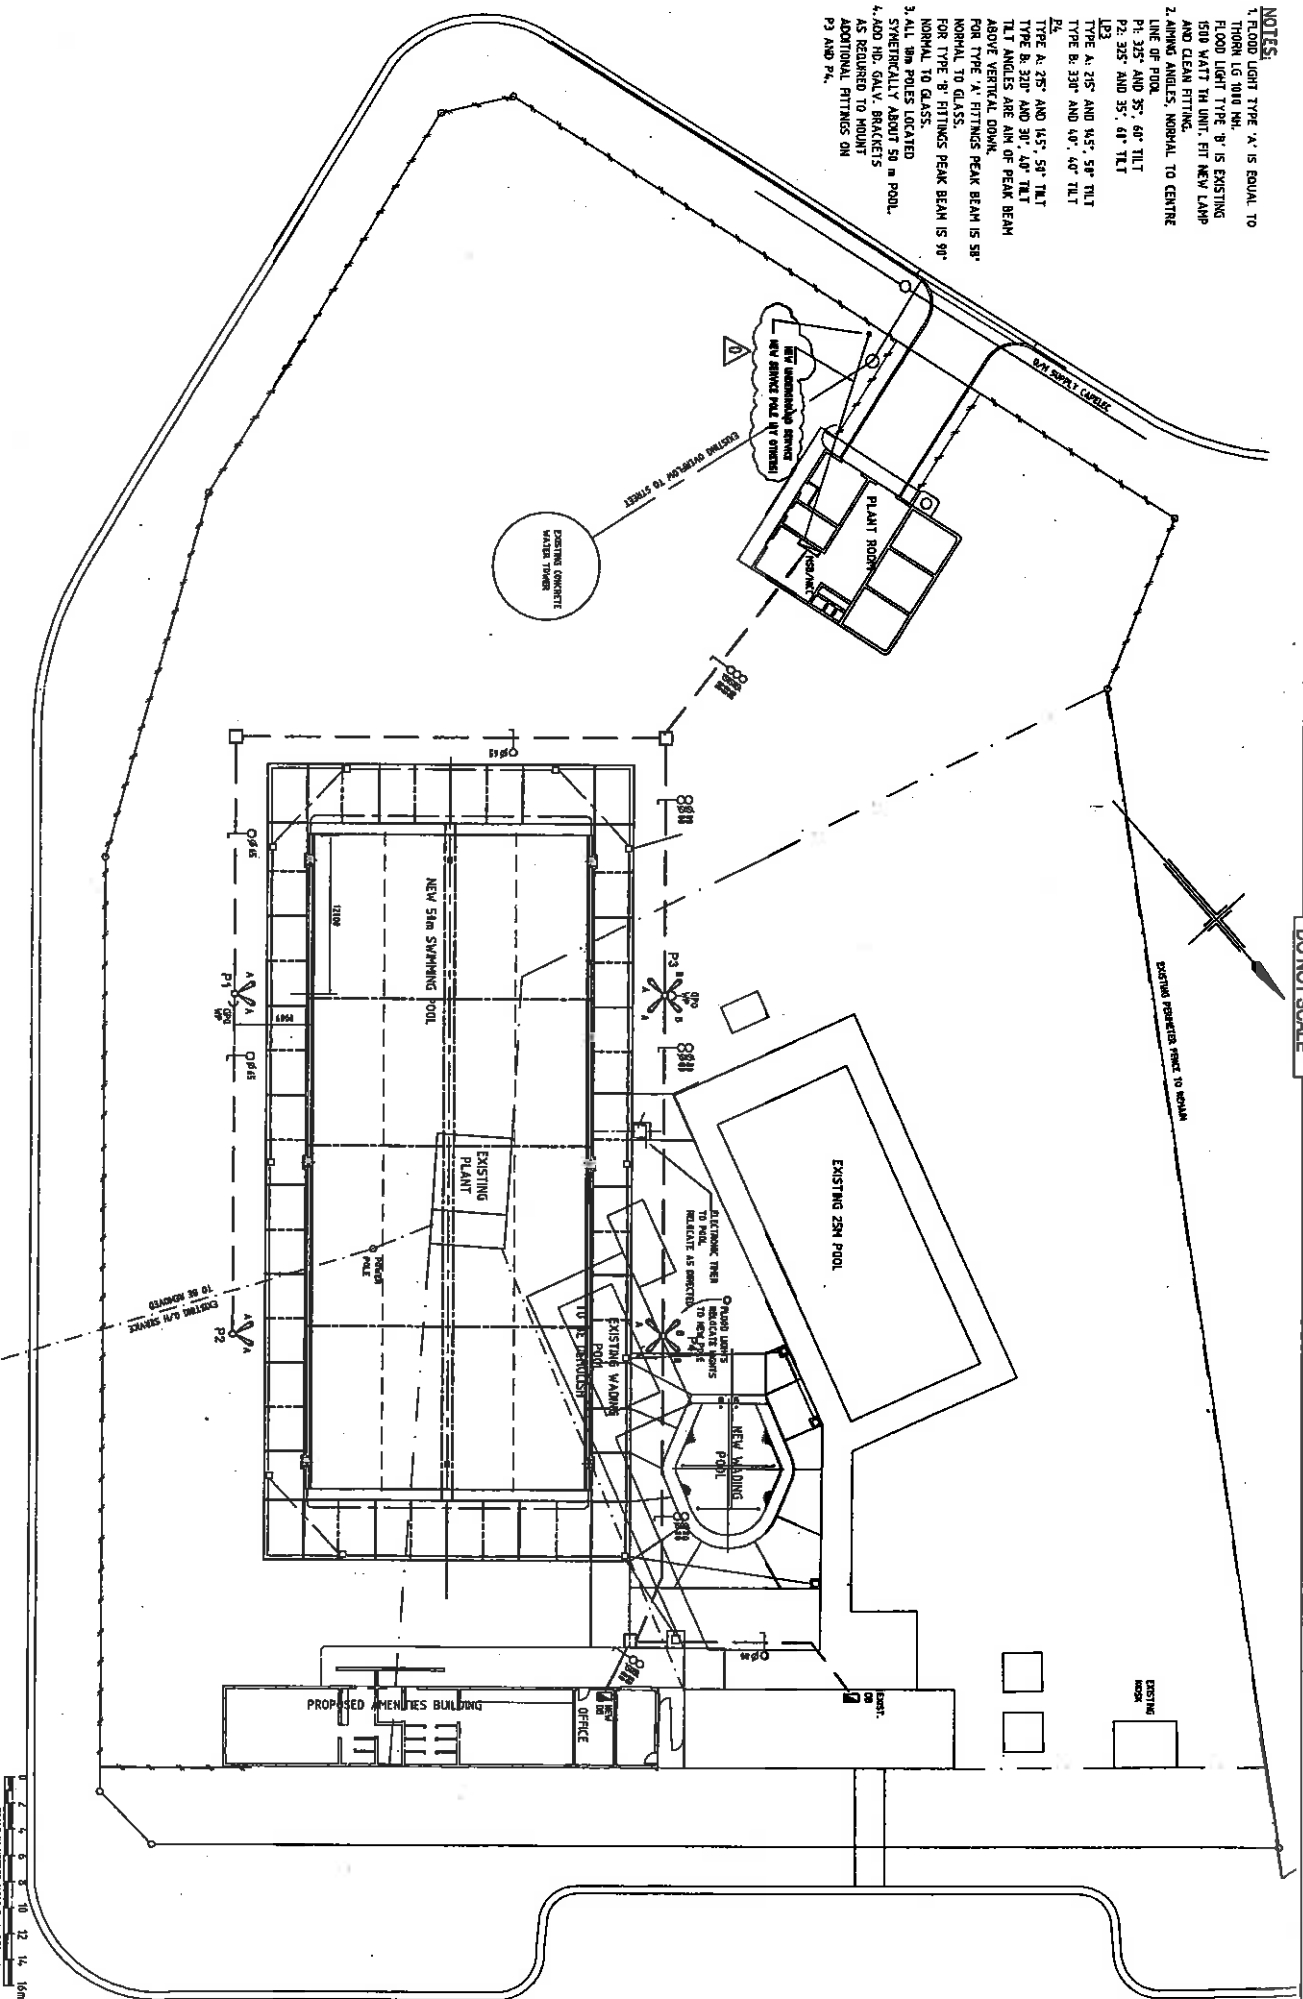

A horizontal scale bar with markings every 2 units from 2 to 16. The labels are 2, 4, 6, 8, 10, 12, 14, and 16 cm.

[illegible]

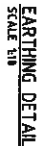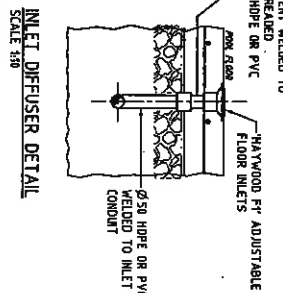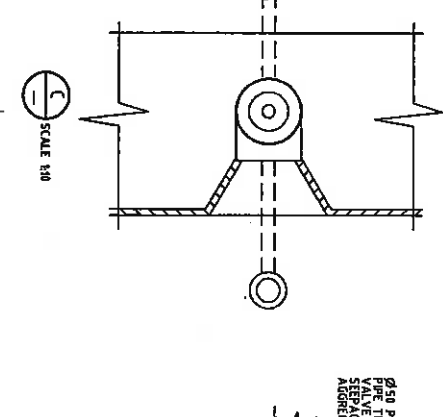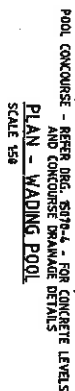

1	2	
1	2	3	4	5	6	7	8	9	10	11	12	13</	

SYMBOL	MEANING
	WATER SUPPLY
	WATER SUPPLY
[illegible][illegible][illegible]

200UB18

2-M12 GALV. BOLTS (TYP)

10mm BASE PLATE

2-M16 GALV. BOLTS AT 2

CAST MIN. 600mm INTO CO

FILLED REINFORCED CORES

50mm

NO. WALLS

FLOOR

SCALE 1/20

VARIES

SEPARATE WITH 2 LAYERS OF BUILDING PAPER

100

F72 FABRIC

100


SCALE	AS SHOWN					
TOTAL AREA / FOOTING	CDC	EXISTING REBAR	SD #	CBG		
ADDITIONAL FOOTING	GRC	EXISTING CROSS	# JIB			
# D.R. WHYBIRD						
MARCH 1988						
THIS DOCUMENT IS APPROVED FOR CONSTRUCTION						
UNLESS SPECIFICALLY APPROVED						
DATE	BY	CHKD	TITLE			
A						

[illegible]

SCALE 1:100

SCALE 1:100	

SCALE 1:100

No.	1				
-----	---	--	--	--	--

SCALE 1/2" = 1'

B

D

310

350

100

500

300

3-FRTH

320

300

450

3-FRTH

SCALE 1/2" = 1'

SEPARATE WITH 2 LAYERS OF BUILDING PAPER

VARIES

FT2 FABRIC

100

100

FT2 STARTERS COG 100 BOTTOM


FT2 FABRIC

100


E1

SCALE 3/32


SLAB JOINT DETAIL, SJA1

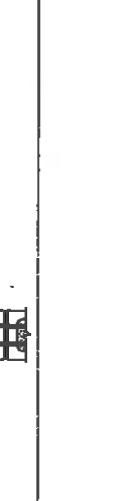

DO NOT SCALE

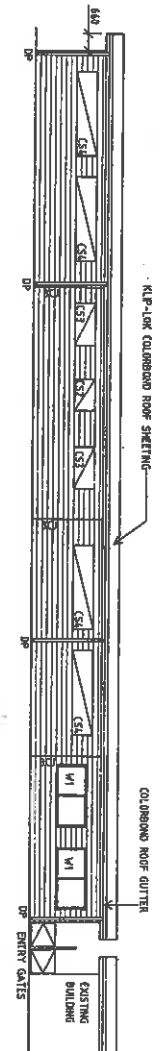


NORTH EAST ELEVATION

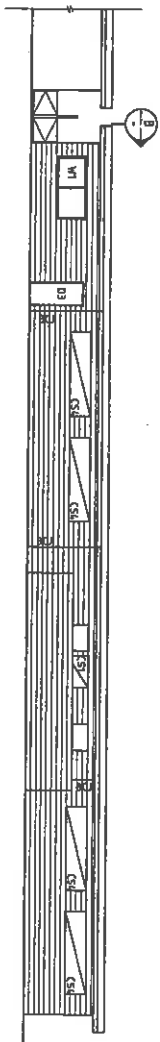

SOUTH WEST ELEVATION


- LEGEND**
- CS1 1200 x 600mm CONC. SCREEN WALL OPENING
 - CS2 1200 x 800mm CONC. SCREEN WALL OPENING
 - CS3 1600 x 800mm CONC. SCREEN WALL OPENING
 - CS4 3200 x 800mm CONC. SCREEN WALL OPENING

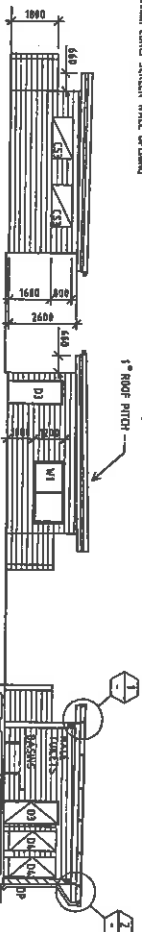

SOUTH EAST ELEVATION

NORTH WEST ELEVATION

SECTION A.A.



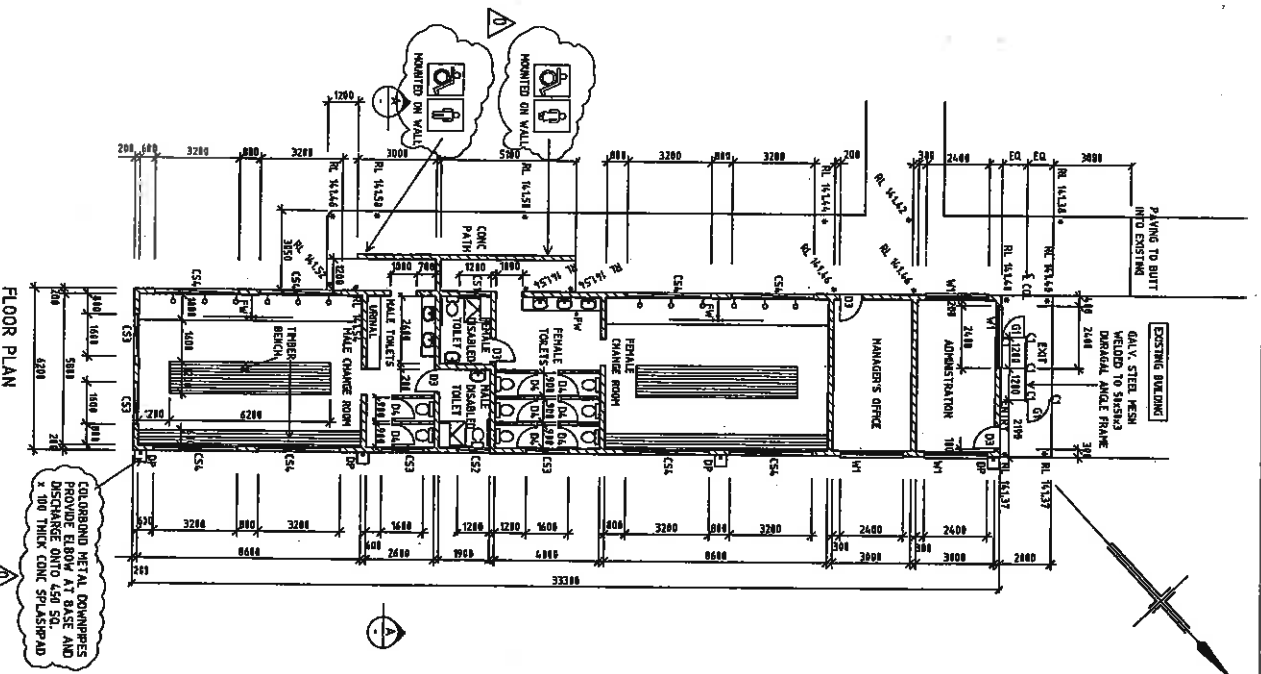


FLOOR PLAN

1 SCALE 1 : 10

2 SCALE 1 : 10

3 SCALE 1 : 10

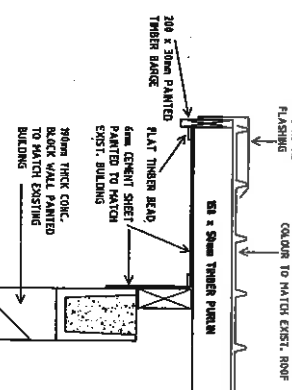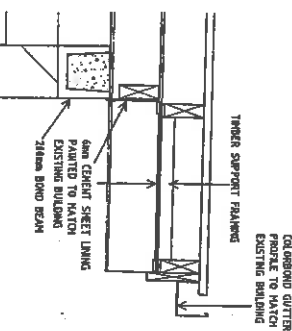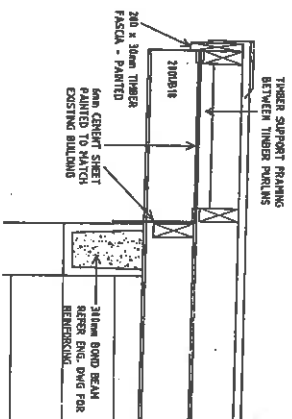

--	--	

Guttridge Haskins & Davey Pty Ltd







BANANA SHIRE COUNCIL

MOORA 50m SWIMMING POOL

AMENITIES BUILDING

FLOOR PLAN AND ELEV







DATE: 15/07/00

NO. 11









--	--	

2000 BLOCKWORK WALLS	2900 BLOCKWORK WALLS
200 DEEP BOND BEAM TOP	300 DEEP BOND BEAM TOP

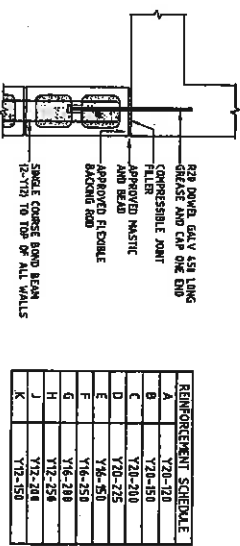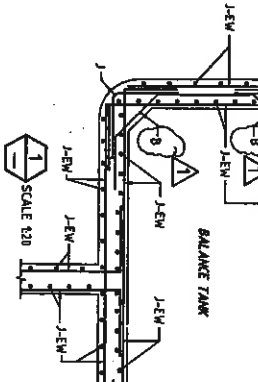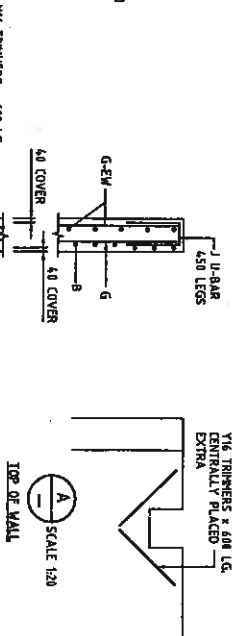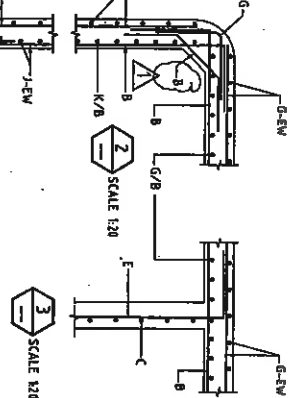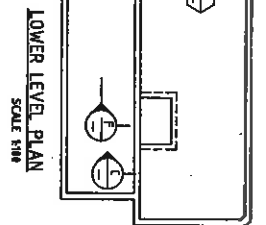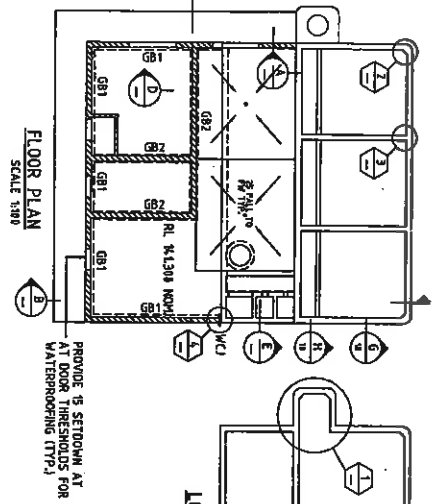




REINFORCEMENT SCHEME	
A	Y20-120
B	Y20-150
C	Y20-200
K	Y12-150

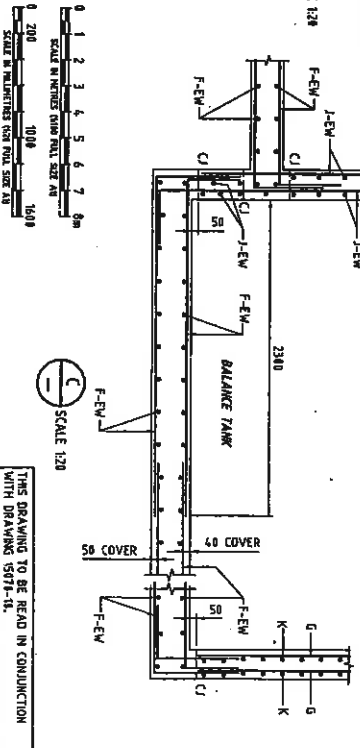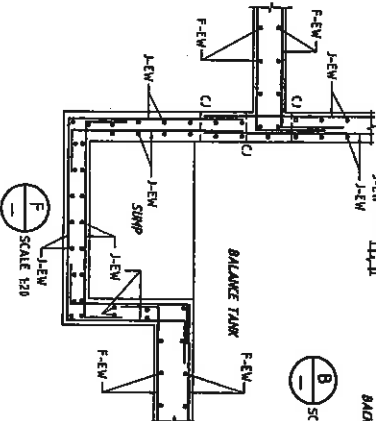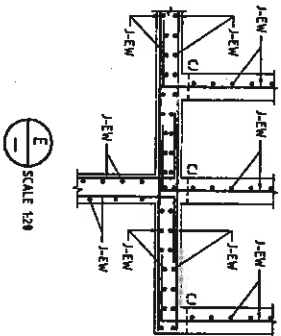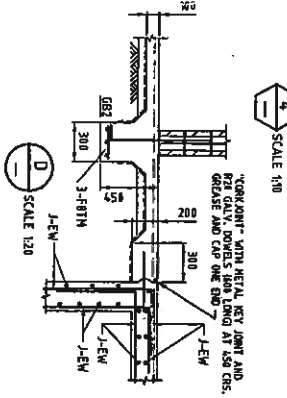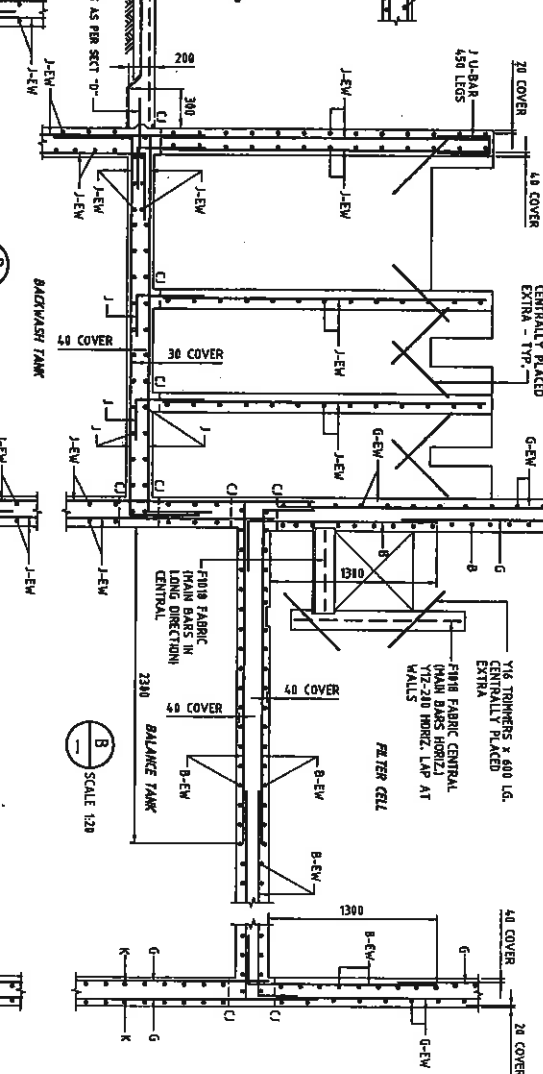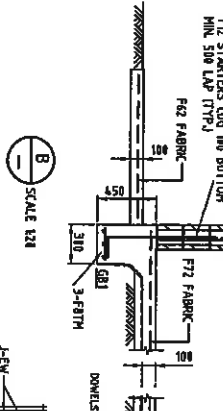


THIS DRAWING TO BE READ IN CONJUNCTION
WITH DRAWING 15071-11.
REFER DRG No. 75470-?? FOR CONSTRUCTION NOTES

1		2		
DO NOT SCALE

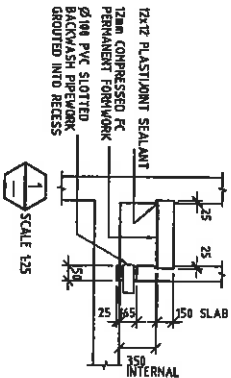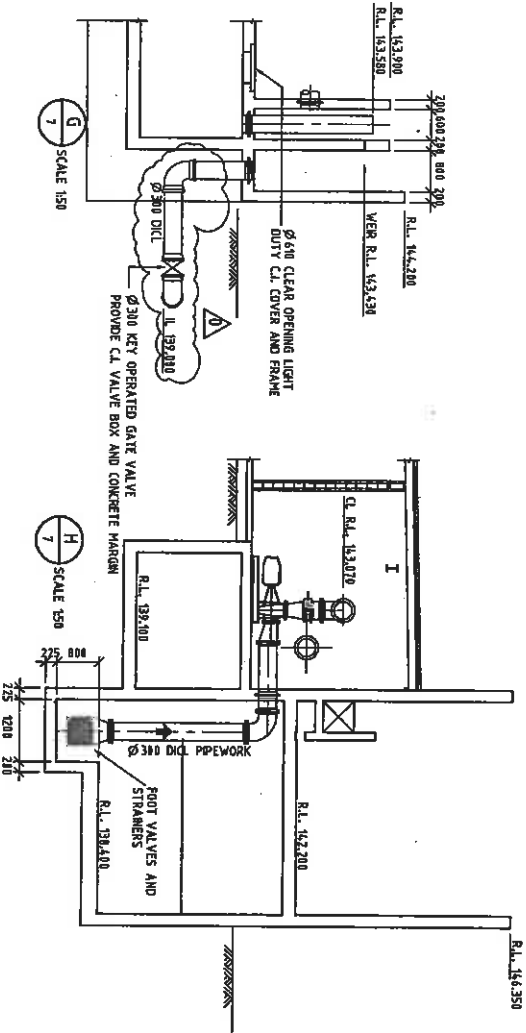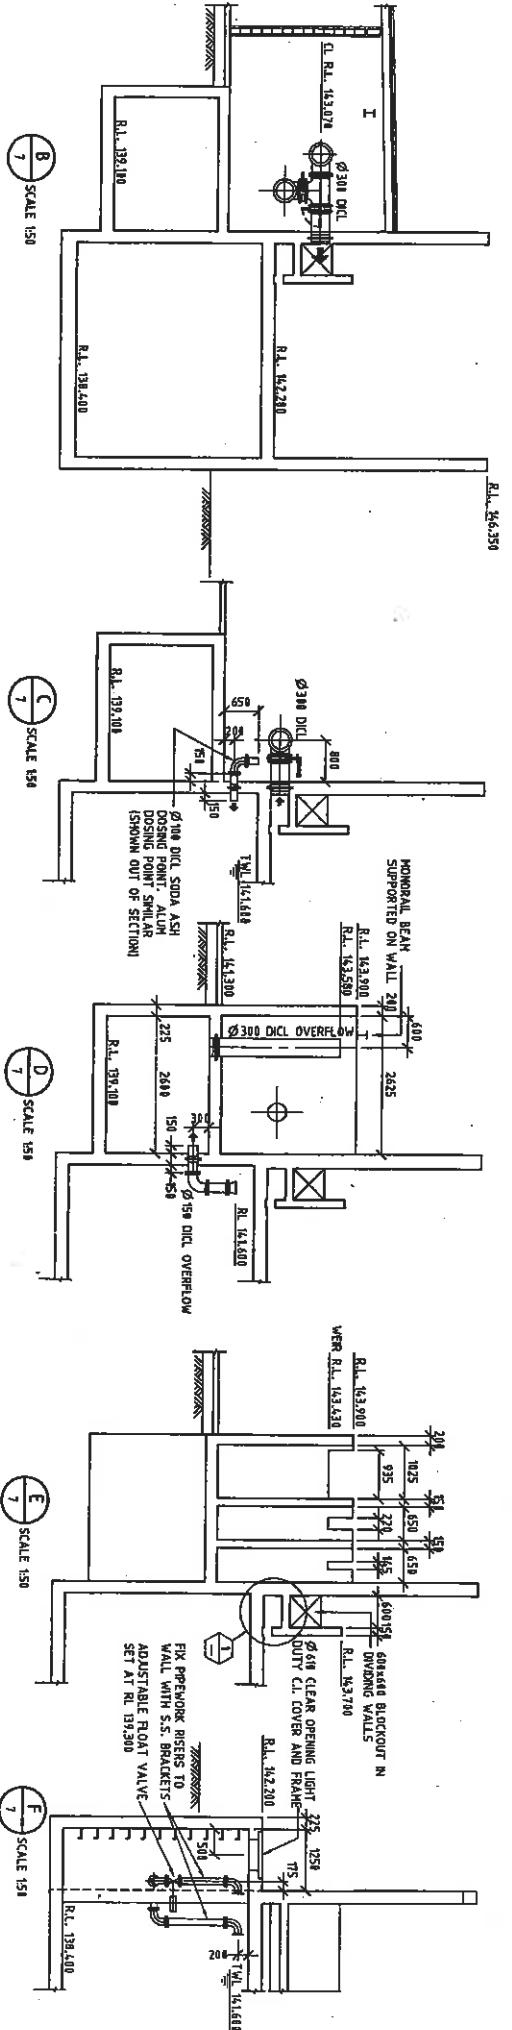

Project 17 Banana Shire Council Moura 50m Swimming Pool General Arrangement 15070-8 15/07/08 A1		

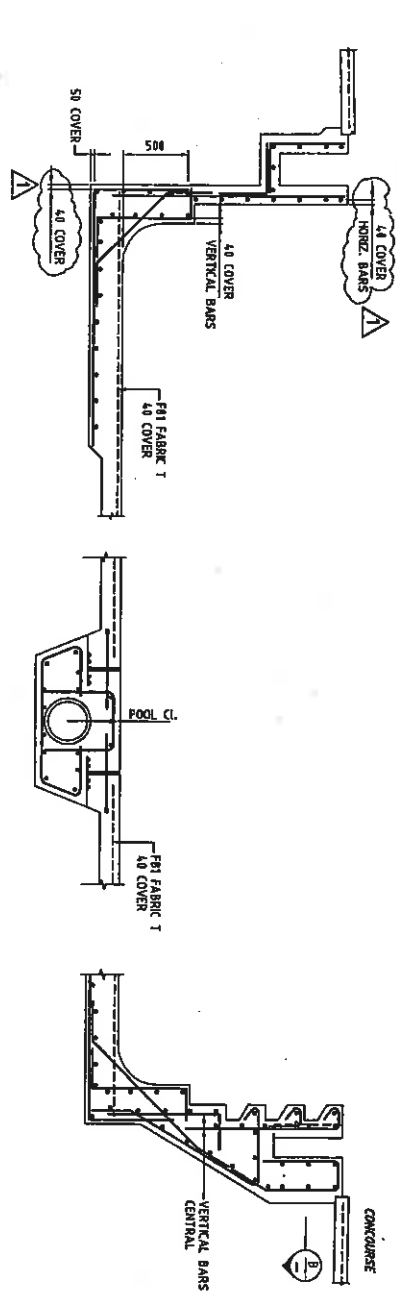



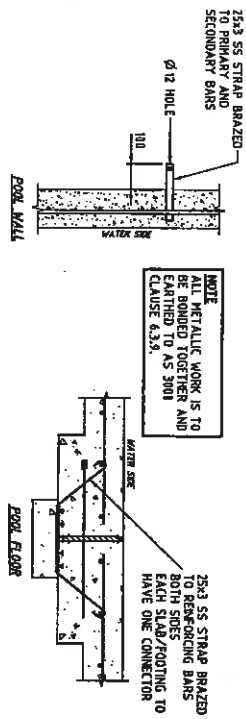

NOTES

1. COVERS SHOWN ARE TYPICAL THROUGHOUT UNO.
2. REINFORCEMENT Y12-200 UNO.
3. DISTRIBUTION REINFORCEMENT Y12-200.

[illegible]

[illegible]




ROLL		AS SHOWN	
APPROVED			
* D.R. WHYBIRD			
MARCH 1998			
This drawing must not be used for construction unless signed as approved			


DO NOT SCALE

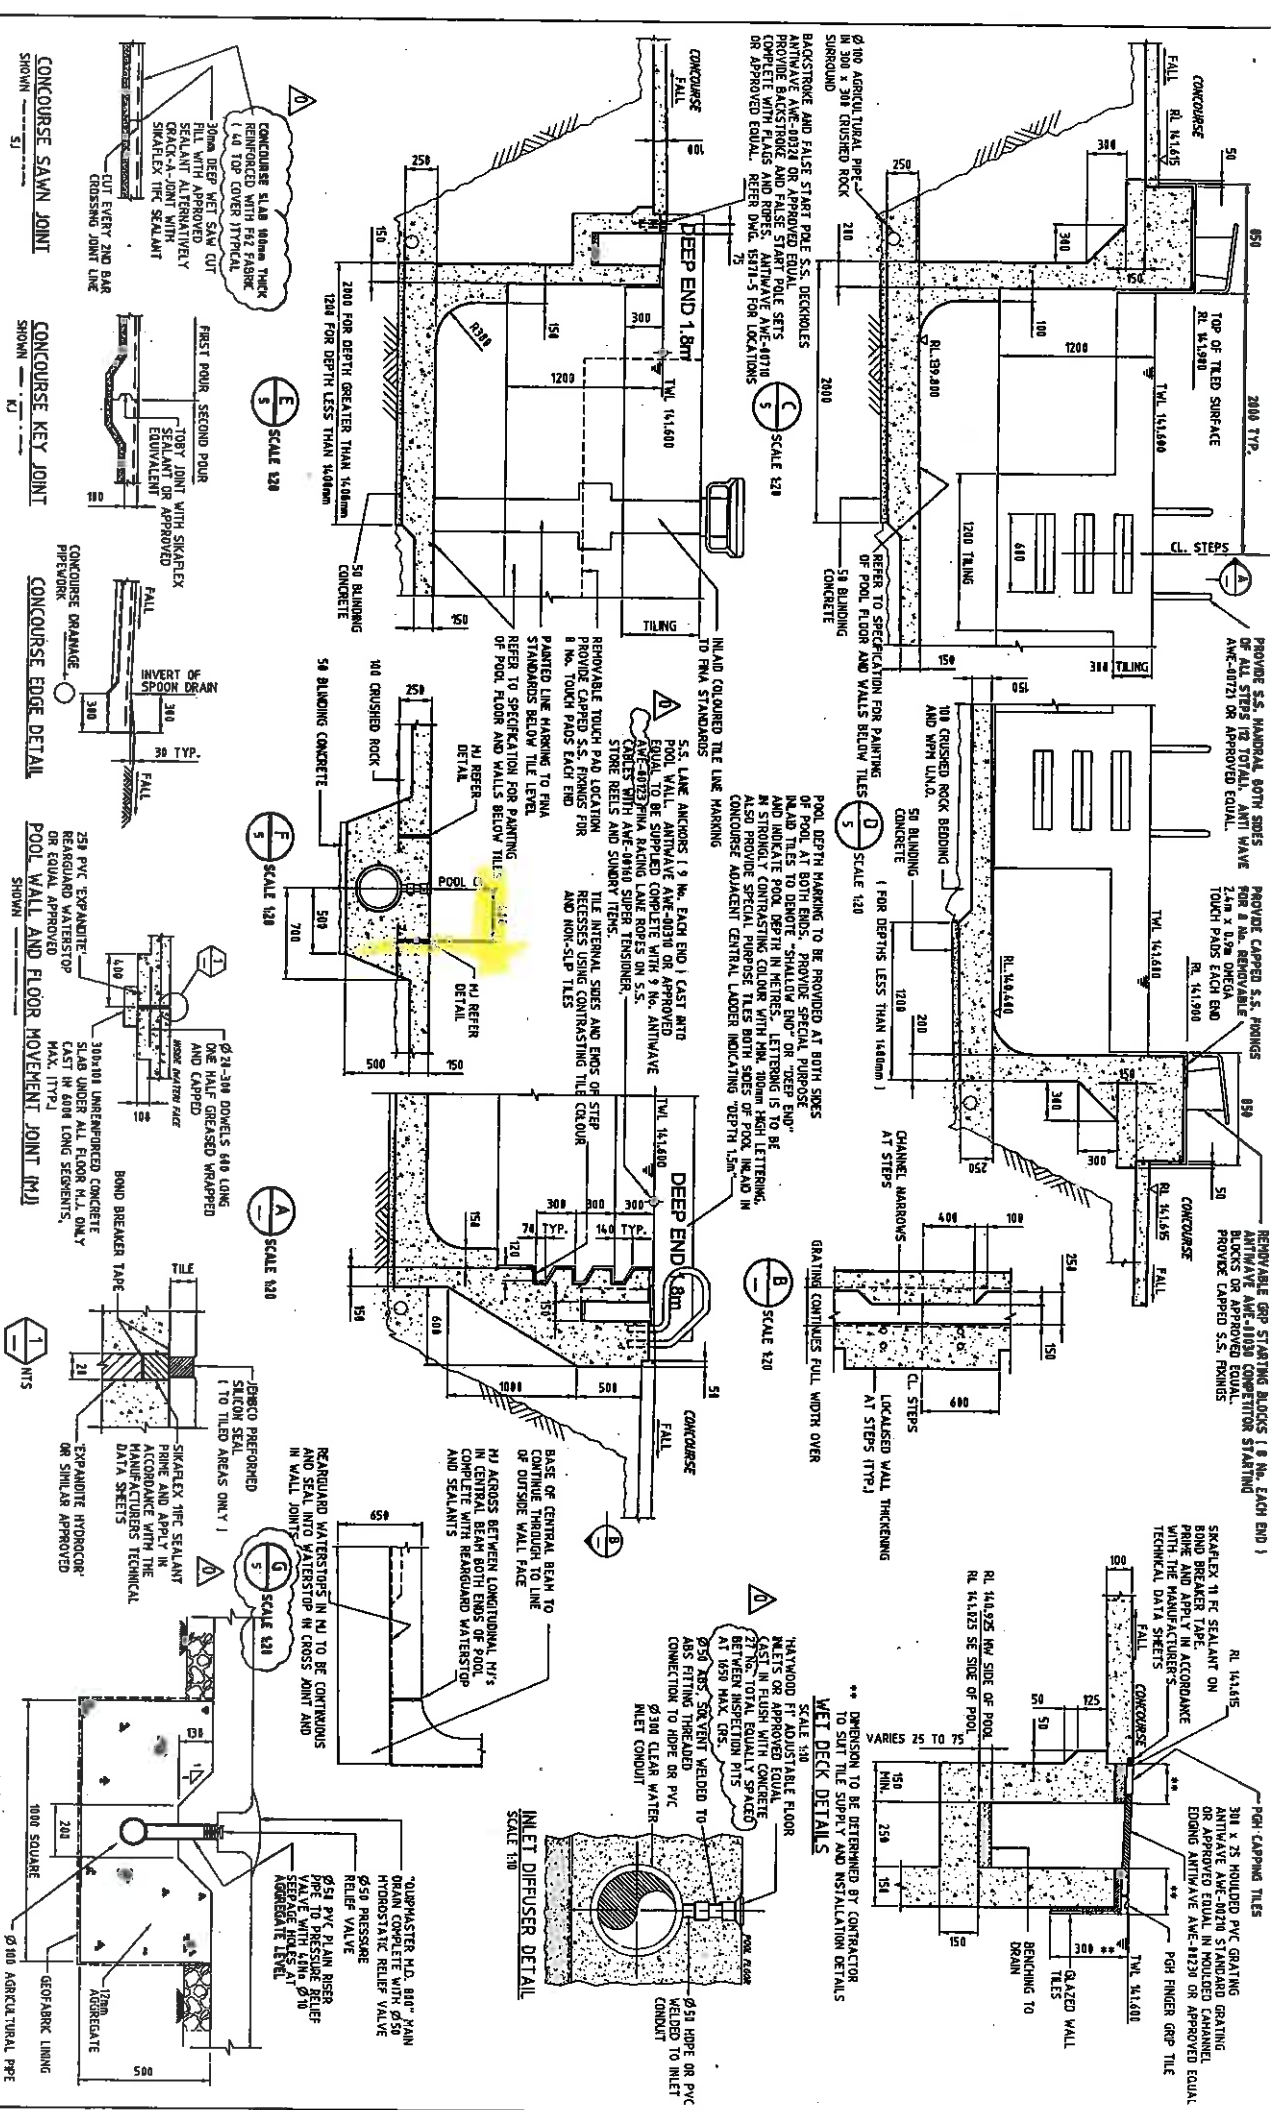

Gardetteggs Hawkins & Davey Pty Ltd

BANANA SHIRE COUNCIL


MOURA 50m SWIMMING POOL

CONCRETE SECTIONS

SCALE 1:20

15070-5

0

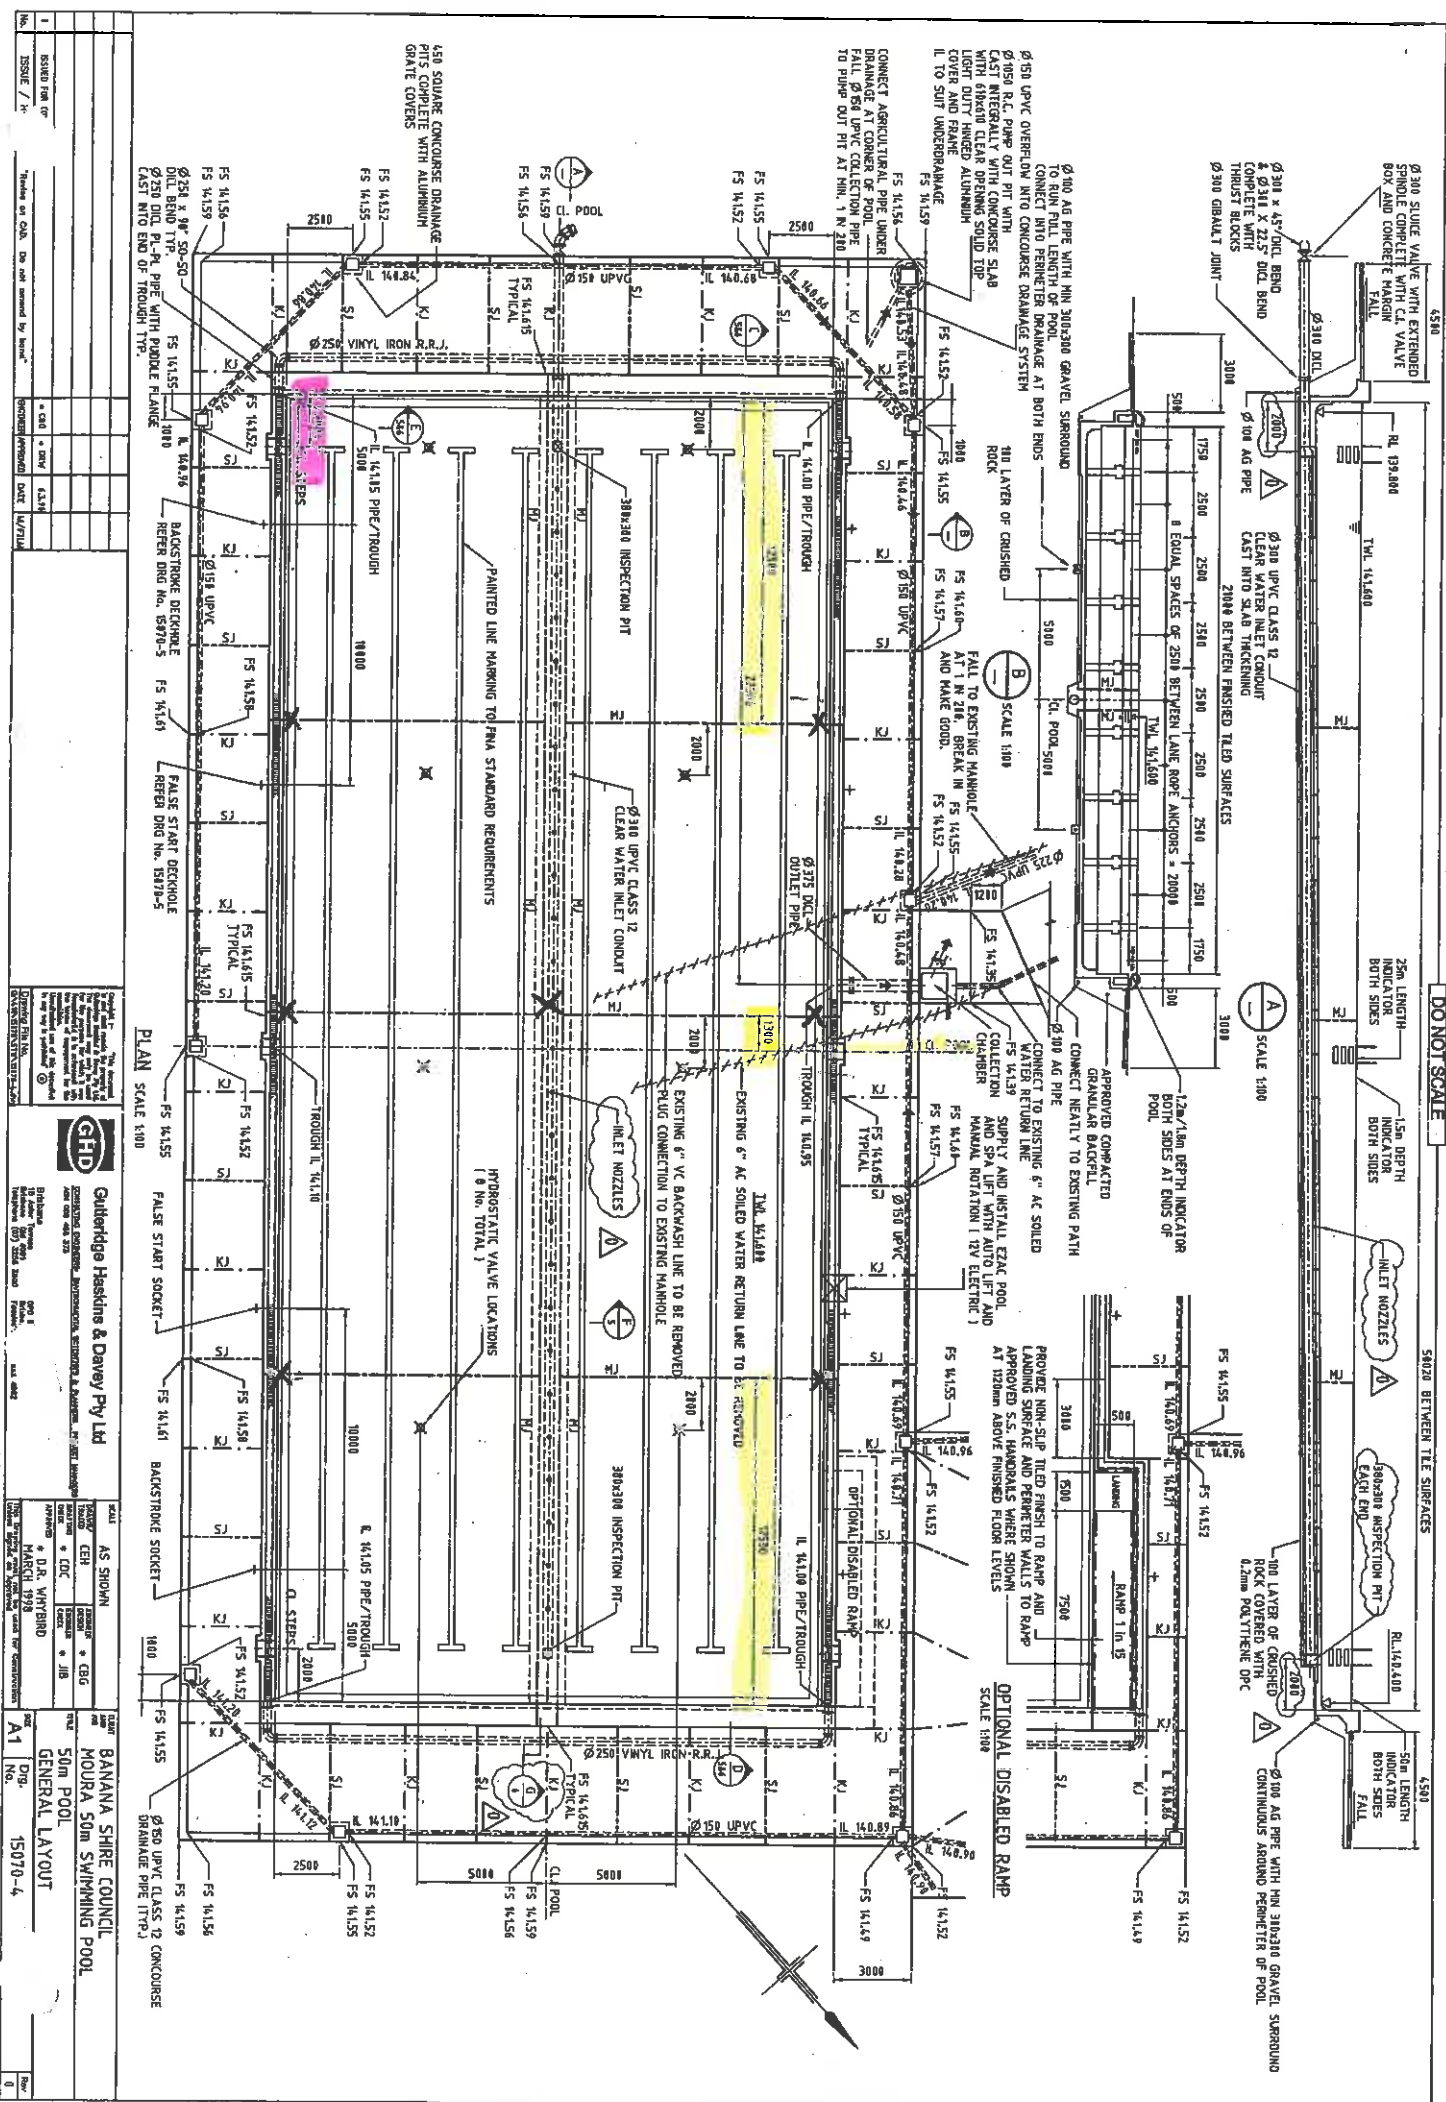

GENERAL

1. ALL MATERIALS AND WORKMANSHIP SHALL BE IN ACCORDANCE WITH THE DRAWINGS, SPECIFICATION AND THE LATEST EDITIONS OF THE RELEVANT S.A. CODES.
2. THE DRAWINGS SHALL BE READ IN CONJUNCTION WITH THE SPECIFICATION, AND WITH SUCH OTHER WRITTEN INSTRUCTIONS AS MAY BE ISSUED BY THE SUPERINTENDENT, DURING THE COURSE OF THE CONTRACT.
3. ALL DISCREPANCIES BETWEEN DRAWINGS AND SPECIFICATIONS SHALL BE REFERRED TO THE SUPERINTENDENT FOR DECISION BEFORE PROCEEDING WITH THE WORK.
4. THE STRUCTURES HAVE BEEN DESIGNED ON THE BASIS OF SETTING THE RELEVANT CODE PROVISIONS IN THEIR COMPLETED FORM. THE CONTRACTOR SHALL, AT ALL TIMES DURING CONSTRUCTION, PROVIDE ADEQUATE PROPS, FRAMEWORK, BRACE WORK, GUTS, ETC. TO PROTECT THE WORKS.
5. THE STRUCTURE SHALL BE MAINTAINED IN A STABLE CONDITION AND NO PART SHALL BE OVERSTRESSED DURING CONSTRUCTION.
6. SETTING OUT DIMENSIONS SHOWN ON THE DRAWINGS SHALL BE VERIFIED BY THE CONTRACTOR PRIOR TO PROCEEDING WITH CONSTRUCTION.
7. EXCAVATION OF MATERIAL AND COPING OF THE SURFACES SHALL BE IN ACCORDANCE WITH THE SPECIFICATION.

BASIS OF DESIGN

1. THE DESIGN AND LOADING IS IN ACCORDANCE WITH ASSTA PART 2
 - (a) REGIONAL BASIC WIND SPEED
PERMISSIBLE $V_0 = 41 \text{ m/s}$
 - (b) TYPICAL CATEGORY = 2.5
2. THE DESIGN LIVE LOADING IS:

ROOF	= 1.5 kN/m^2 and
PLANT ROOM	= 5 kN/m^2
STORE ROOM	= 5 kN/m^2

BLOCKWORK

1. ALL CONCRETE MASONRY SHALL BE IN ACCORDANCE WITH

A.S.2310 - SAA MASONRY CODE
A.S.2729 - CONCRETE MASONRY UNITS
A.S.2341 - CONCRETE STRUCTURES CODE
2. BLOCKS SHALL HAVE $f_{ck} = 5 \text{ MPa}$ IN ACCORDANCE WITH A.S.2341
3. MORTAR SHALL BE 1 : 1.5 : 4.5 - CEMENT : LIME : SAND
4. GROUT FOR FILLING JOINTS AND BOND BEAMS SHALL HAVE $f_{ck} = 5 \text{ MPa}$ WITH A PORTLAND CEMENT RATIO AND A CEMENT CONTENT OF NOT LESS THAN 300 kg/m^3 . SLUMP = $25 \text{ mm} \pm 3 \text{ mm}$
MAXIMUM AGGREGATE SIZE = 10 mm
5. ALL CORES SHALL BE GROUT FILLED UNLESS NOTED OTHERWISE.
6. REMOVE ALL MORTAR DROPPINGS FROM BOTTOM OF CORE HOLES BEFORE CORE FILLING BY THE USE OF CLEANOUT BLOCKS.

TIMBER

1. ALL WORKMANSHIP AND MATERIALS SHALL BE IN ACCORDANCE WITH AS 1728 - PART 1 AND AS 161.
2. ALL TIMBER SHALL BE VISUALLY STRESS GRADED AND CONFORM TO THE FOLLOWING:
3. ALL TIMBER SHALL BE PROTECTED FROM THE WEATHER BEFORE AND AFTER FABRICATION.
4. ALL TIMBER SHALL BE FREE FROM GRAY ROT, INSECTS, KNOTS, KILLS AND SPLITS WITHIN 50 mm OF ANY JOINT OR CONNECTION.

CONCRETE

1. ALL WORKMANSHIP AND MATERIALS SHALL BE IN ACCORDANCE WITH AS 2341, AND THE SPECIFICATION.
2. CONCRETE QUALITY SHALL BE AS TABULATED AND SHALL BE VERIFIED BY TESTS.

ELEMENT	SLUMP	MAX SIZE	CEMENT TYPE	STRENGTH	CHARACTERISTIC	CONCRETE
BLOCKWORK	220mm	10mm	OP	N/A	20MPa	S15
GROUT	10mm	20mm	OP	70mm	20MPa	N25
GROUND SLAB, FOOTINGS, OTHER LINO	10mm	20mm	OP	70mm	20MPa	N25
BALANCE TANK, FILLER TANKS	10mm	20mm	OP	70mm	20MPa	N25
SWIMMING POOL, WADING POOL	10mm	20mm	OP	N/A	30MPa	N30

3. REINFORCEMENT GRADE SYMBOL, DESIGNATION AND YIELD STRESS:

F - REINFORCEMENT FABRIC	TO ASSTA, MIN YIELD STRESS = 450 MPa
Y - DEFORMED BARS	TO ASSTA, MIN YIELD STRESS = 450 MPa
V - HARD DRAWN STEEL WIRE	TO ASSTA, MIN YIELD STRESS = 450 MPa
R - PLAIN ROUND BARS	TO ASSTA, MIN YIELD STRESS = 450 MPa

THE NUMBER INDICATED FOLLOWING THE BAR SYMBOLS, Y, V AND R REPRESENTS THE NOMINAL BAR DIAMETER IN mm. THE NUMBER FOLLOWING THE F SYMBOL IS THE A.S. FABRIC NUMBER.

4. STAGGER FABRIC SPACES TO ENSURE NO MORE THAN THREE FABRIC THICKNESSES AT ONE POINT. ENSURE CONCRETE COVER IS MAINTAINED WHERE FABRIC SPACES OCCUR OVER STEPPING REARS. SPACES IN REINFORCEMENT HAVE IN POSITIONS OTHER THAN SHOWN SHALL BE TO THE APPROVAL OF THE SUPERINTENDENT, WHERE THE LAP LENGTH IS NOT SHOWN IT SHALL BE SUFFICIENT TO DEVELOP THE FULL STRENGTH OF THE REINFORCEMENT AND SHALL BE $41 \times$ BAR DIAMETERS UNLESS OTHERWISE NOTED.

5. SLAB REINFORCEMENT SHALL BE FULLY SUPPORTED ON PLASTIC OR CONCRETE ISING GRADE AS MATRICK CHIPS. EACH BEAM LIAISON SHALL BE SECURED TO A BAR IN EACH CORNER OF THE LIAISON.

6. CLEAR CONCRETE COVER TO REINFORCEMENT SHALL BE IN ACCORDANCE WITH AS 2341, AS FOLLOWS UNLESS OTHERWISE SHOWN:

ELEMENT	COVER
GROUND SLAB INTERNAL	30mm TOP
SLAB EXTERNAL	30mm TOP
FOOTINGS	50mm ALL FACES
SWIMMING POOL, WADING POOL	40mm BOTTOM
AND BALANCE TANK FLOORS	40mm TOP
SWIMMING POOL, & BALANCE TANK WALLS	40mm INTERNAL & EXTERNAL

7. SIZES OF CONCRETE ELEMENTS DO NOT INCLUDE THICKNESS OF ADDED FINISHES.

8. CONSTRUCTION JOINTS WHERE NOT SHOWN SHALL BE TO THE APPROVAL OF THE SUPERINTENDENT. ALL CONSTRUCTION JOINTS SHALL BE SCABLED AND THOROUGHLY CLEANED OF LOOSE MATERIAL BEFORE PLACING FRESH CONCRETE. WHERE JOINTS ARE TO BE SAW CUT, CUTTING SHALL TAKE PLACE WITHIN 24 HOURS OF CONCRETE PLACEMENT.

9. STRIPPING OF FORMWORK AND FORMWORK SUPPORTS TO BE IN ACCORDANCE WITH AS 2341, BUT NOT LESS THAN THE FOLLOWING:

COLUMNS/PRESTRESS	= 5 DAYS
-------------------	----------

10. WHEN THE SLAB IS TO BE USED FOR STORAGE OF CONSTRUCTION MATERIALS - INCLUDING BLOCKS, SAND AND COBBLE, FORMWORK SUPPORTS MUST BE LEFT IN POSITION.

11. CURING SHALL COME AS SOON AS THE EXPOSED SURFACE OF CONCRETE HAS HARDENED TO PREVENT CRACKING BUT IN NO CASE LATER THAN TWO HOURS AFTER THE FINISHING OPERATION HAS BEEN COMPLETED. THE CURING METHOD SHALL BE IN ACCORDANCE WITH AS 2341 AND THE SPECIFICATION AND SHALL BE TO THE APPROVAL OF THE SUPERINTENDENT.

12. REEF SERVICE DRAWINGS, ELECTRICAL AND MECHANICAL FOR CABLE AND PIPE PENETRATIONS. NO HOLES OR CHASES OTHER THAN THOSE SHOWN ON THE STRUCTURAL DRAWINGS SHALL BE MADE IN CONCRETE ELEMENTS WITHOUT THE PRIOR APPROVAL OF THE SUPERINTENDENT.

13. FOR EXAMINING DETAILS OF STRUCTURAL STEELWORK AND CONCRETE REINFORCEMENT, REFER TO ELECTRICAL DRAWINGS.

14. EACH SHEET OF FABRIC SHALL HAVE 25mm LONG WELD EXPOSED IN TWO LOCATIONS TO THE ADJACENT LAPPING SHEETS TO MAINTAIN ELECTRICAL CONTINUITY OF REINFORCEMENT IN FLOODS, FLOODS ETC.

STRUCTURAL STEELWORK

1. ALL WORKMANSHIP AND MATERIALS SHALL BE IN ACCORDANCE WITH AS 1728, AS 2341 AND THE SPECIFICATION.

2. THE CONTRACTOR SHALL PREPARE WORKSHOP DRAWINGS AND SHALL SUBMIT 2 COPIES OF EACH DRAWING FOR PERMISSION TO USE. FABRICATION SHALL NOT COMMENCE UNTIL PERMISSION TO USE SHOP DRAWINGS HAVE BEEN OBTAINED BY THE CONTRACTOR.

3. DETAILS OF CONNECTION PARTS OF EACH STRUCTURE ARE TYPICAL ONLY, WHERE ITEMS ARE NOT DETAILD, THE CONTRACTOR/FABRICATOR SHALL USE SIMILAR METHODS TO THOSE SHOWN ON DRAWINGS.

4. STEEL BEAMS TO BE FABRICATED WITH NATURAL CAMBER UP.



7. PAINT RESISTANCE

8. 1.4.5.5 REFERS TO CORROSION RATES OF STRENGTH GRADE 4.4 CONFORMING TO AS 1728, NOTIFIED USING A STANDARD METHOD TO A SNAKE TIGHT CONDITION.

9. 1.4.5.5 REFERS TO HIGH STRENGTH STRUCTURAL BOLTS OF STRENGTH GRADE 4.4 CONFORMING TO AS 1728, IDENTIFIED USING A STANDARD METHOD TO A SNAKE TIGHT CONDITION.

10. A MINIMUM OF 2/10-4.4.5 AND 1mm THICK CLEAR SHALL BE USED AT EACH CONNECTION, UNLESS OTHERWISE NOTED. ALL BOLTS SHALL BE 4.4.5 UNLESS OTHERWISE NOTED. BOLTS TO PULPINS AND GUTS SHALL BE 2/10-4.4.5 UNLESS OTHERWISE NOTED.

11. SURFACE TREATMENT OR COATING

ELEMENT	SURFACE PREPARATION	TREATMENT OR COATING
HOOD DOWN BOLTS	AS 2341 PART 1 & 2	
BOLTS, NUTS & WASHERS, CAST IN STEEL JOINTS STEEL LINTS	CHEMICAL TREATMENT	HOT DIP GALVANIZING
REINFORCED OR STEELWORK	GRIT BLAST TO CLASS 2 1/2	MODIUM ZINC SILKATE WITH AVERAGE THICKNESS NOT LESS THAN 75 MICRONS FINISH AS PER SPECIFICATION

12. THE CONTRACTOR SHALL PROVIDE ALL DETAILS AND HOLES FOR FILING STEEL TO STEEL AND TIMBER TO STEEL AS REQUIRED BY ENGINEERING AND ARCHITECTURAL DRAWINGS WHETHER OR NOT SHOWN.

13. ALL STEELWORK IN THE GROUND SHALL BE CASED IN A MINIMUM 75mm CONCRETE ALL ROUND.

14. THE ENDS OF ALL RAILING SECTIONS SHALL BE SEALED WITH A 3mm PLATE AND CONTINUOUS FLAT WELD, UNLESS OTHERWISE NOTED.

15. ALL BOLTS NUTS AND WASHERS SHALL BE HOT DIP GALVANIZED. ALL RAILING DOWN BOLTS, NUTS, WASHERS AND ASSOCIATED FRINGS SHALL BE HOT DIP GALVANIZED UNLESS OTHERWISE NOTED.

16. ALL COATING TO PROTECTIVE COATINGS AS A RESULT OF TRANSPORT, WELDING OR OTHER FINISHING OPERATIONS SHALL BE REPAIRED IN ACCORDANCE WITH THE SPECIFICATION, TO THE APPROVAL OF THE SUPERINTENDENT.

17. SHORT UNDER BASE PLATES AND PILL TO PROTECTS SHALL BE APPROVED BY THE SUPERINTENDENT PRIOR TO PLACING AND SHALL BE TO THE THICKNESS SHOWN ON THE DRAWINGS.






BANANA SHIRE COUNCIL
 MOURA 50m SWIMMING POOL
 CONSTRUCTION NOTES

