


# JAMBIN DAKENBA ROAD CYCLEWAY

## OFF ROAD SHARED PATH

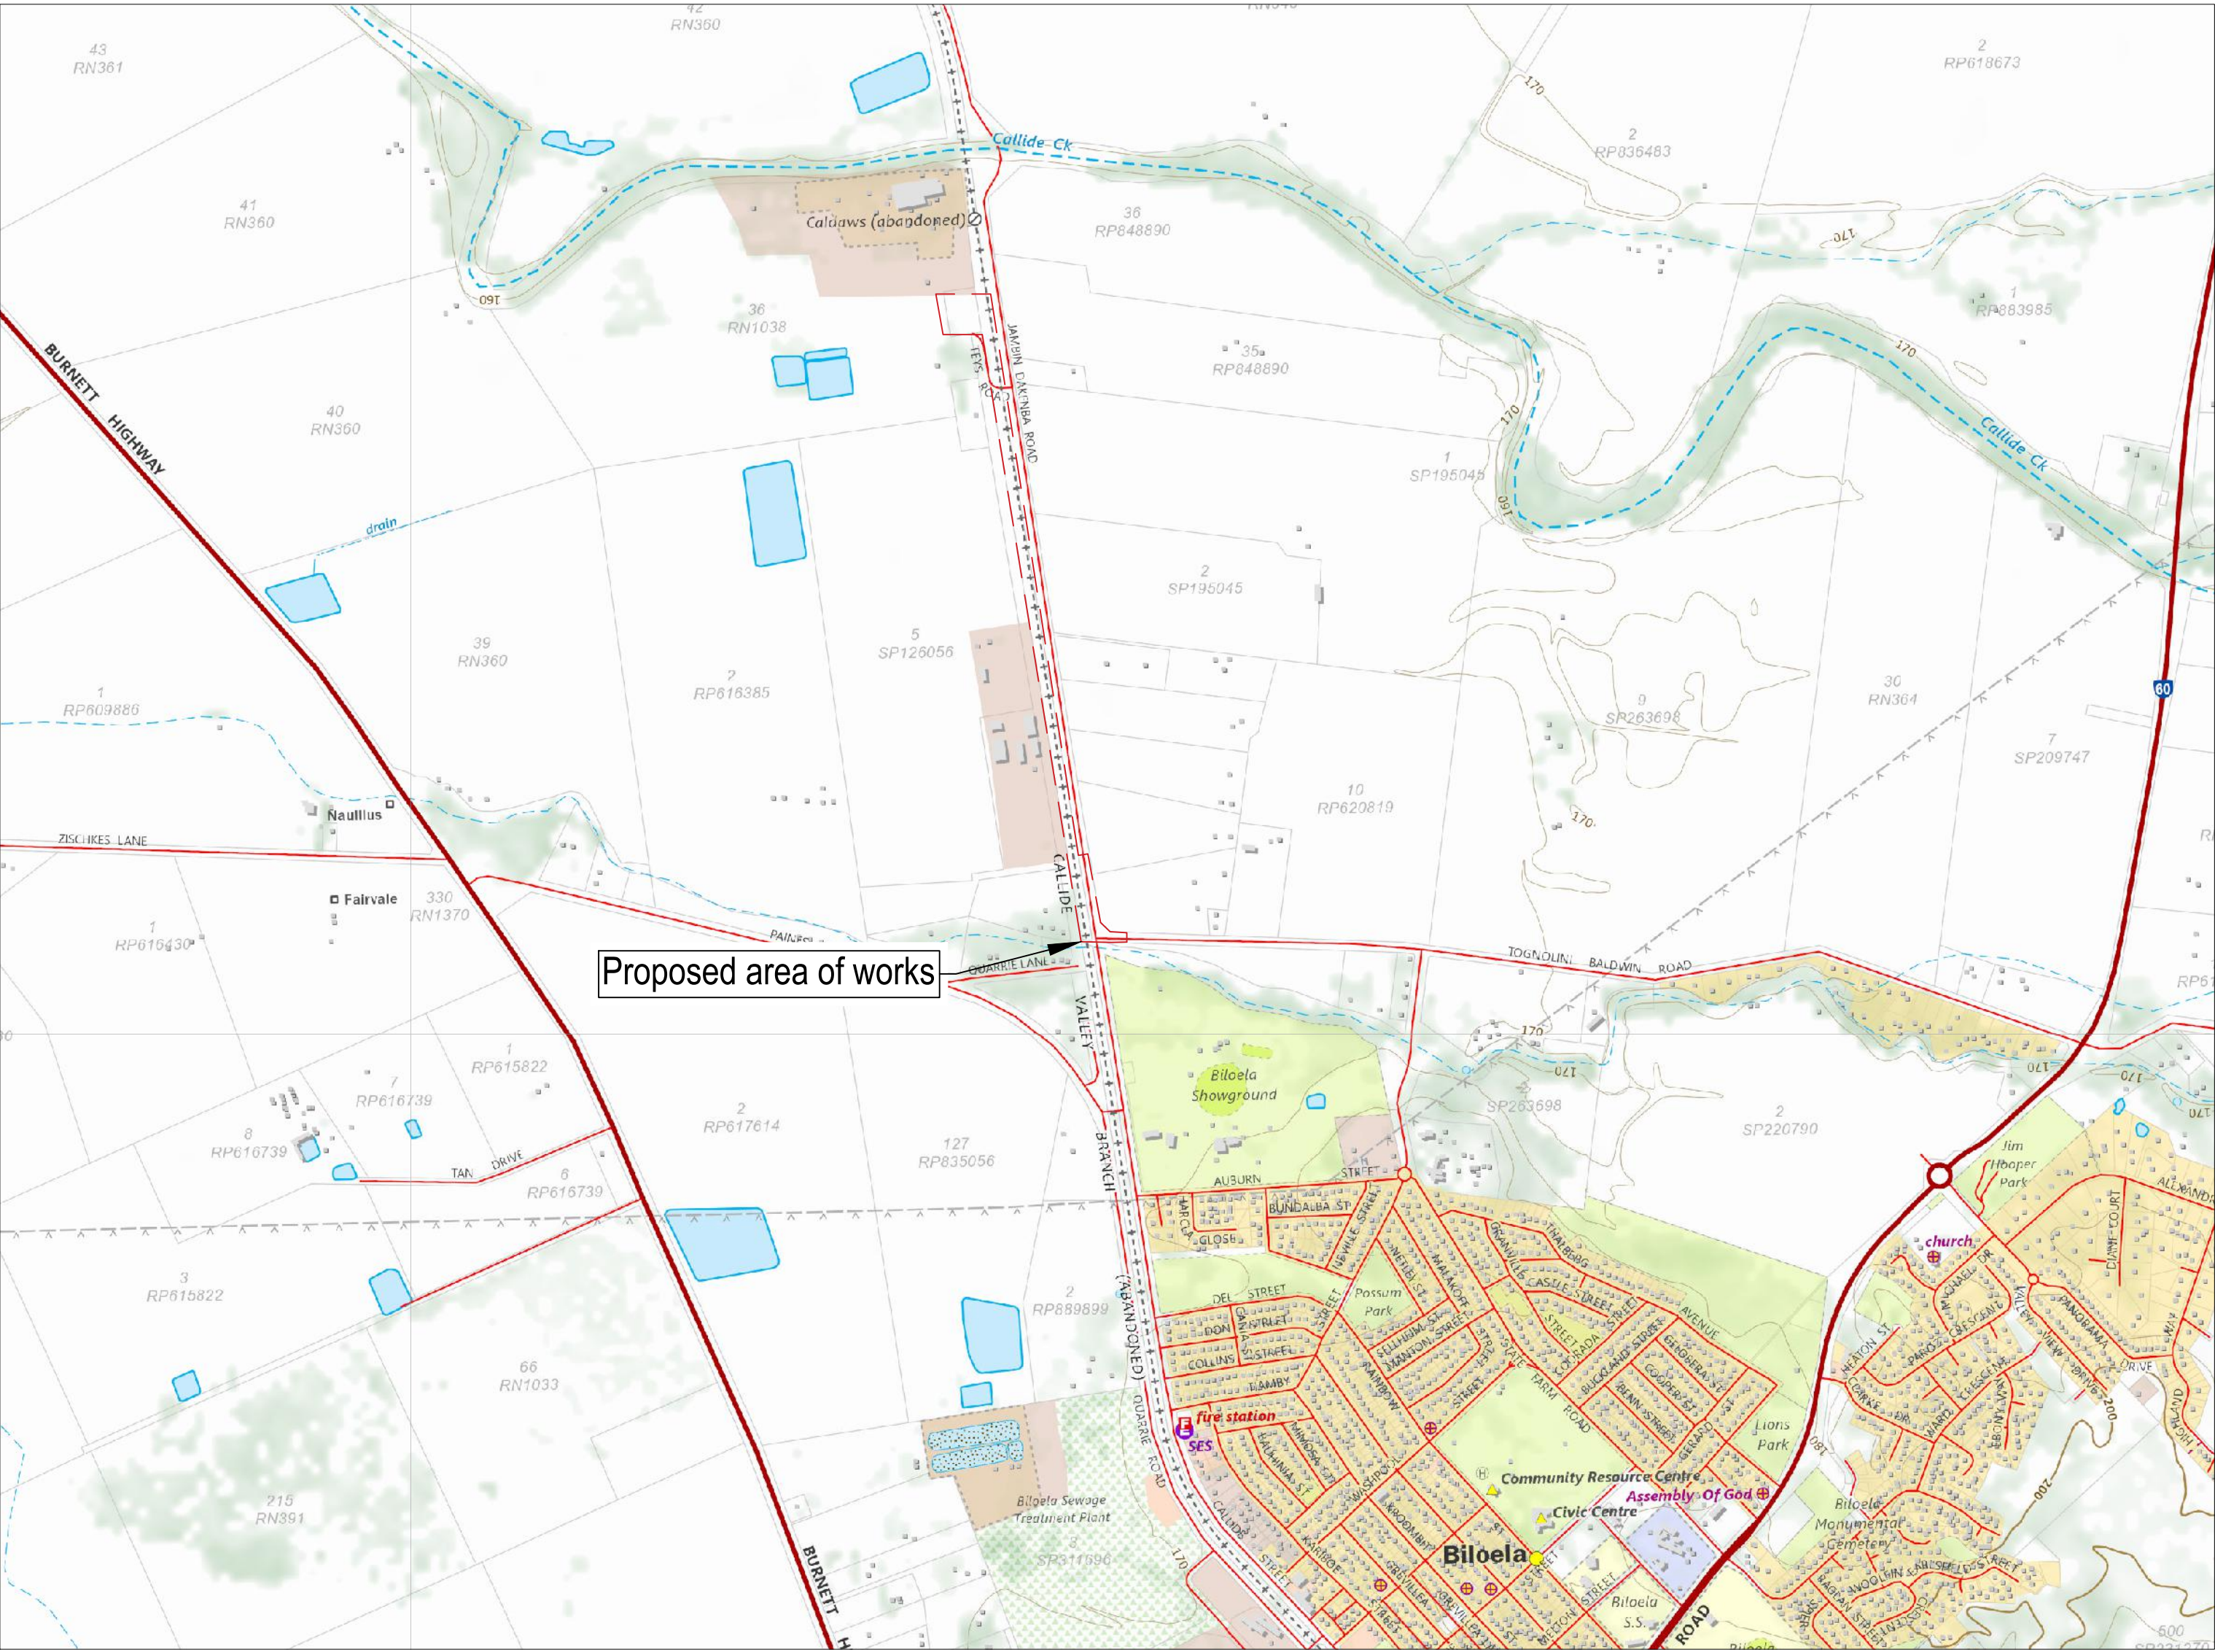

LOCALITY PLAN  
(Not to scale)

### Sheet List Table

Drawing Number	Date	Drawing Description
01	24/11/2023	Project Cover Sheet
02	24/11/2023	General Arrangement Plan - Sheet 1
03	24/11/2023	General Arrangement Plan - Sheet 2
04	24/11/2023	General Arrangement Plan - Sheet 3
05	24/11/2023	General Arrangement Plan - Sheet 4
06	24/11/2023	General Arrangement Plan - Sheet 5

1	ISSUED FOR TENDER			
20.01	Revisions/Descriptions	Drawn	Approved	Date

Scales
Dimensions shown in metres except where shown otherwise



quality people client focused solution driven

245 Mary Street, GYMPIE, QLD, 4570  
ABN 73 617 924 437 Ph: 0477 322 555




SHIRE OF OPPORTUNITY

COPYRIGHT  
The contents and information contained in this document are the copyright of CRC. This drawing may not be used, copied or reproduced in whole or part for any purpose other than the consent by which it is supplied by CRC.

Title		JAMBIN DAKENBA ROAD, BILOELA OFF ROAD CYCLEWAY PROJECT COVER SHEET	Job No.	CRC00322
Drawn		ENGINEERING CERTIFICATION (RPEQ)	Drawing No.	01
Designed		ENC <b>ISSUED FOR TENDER</b> 24 November 2023	Revision	
			Series No.	01 of 6



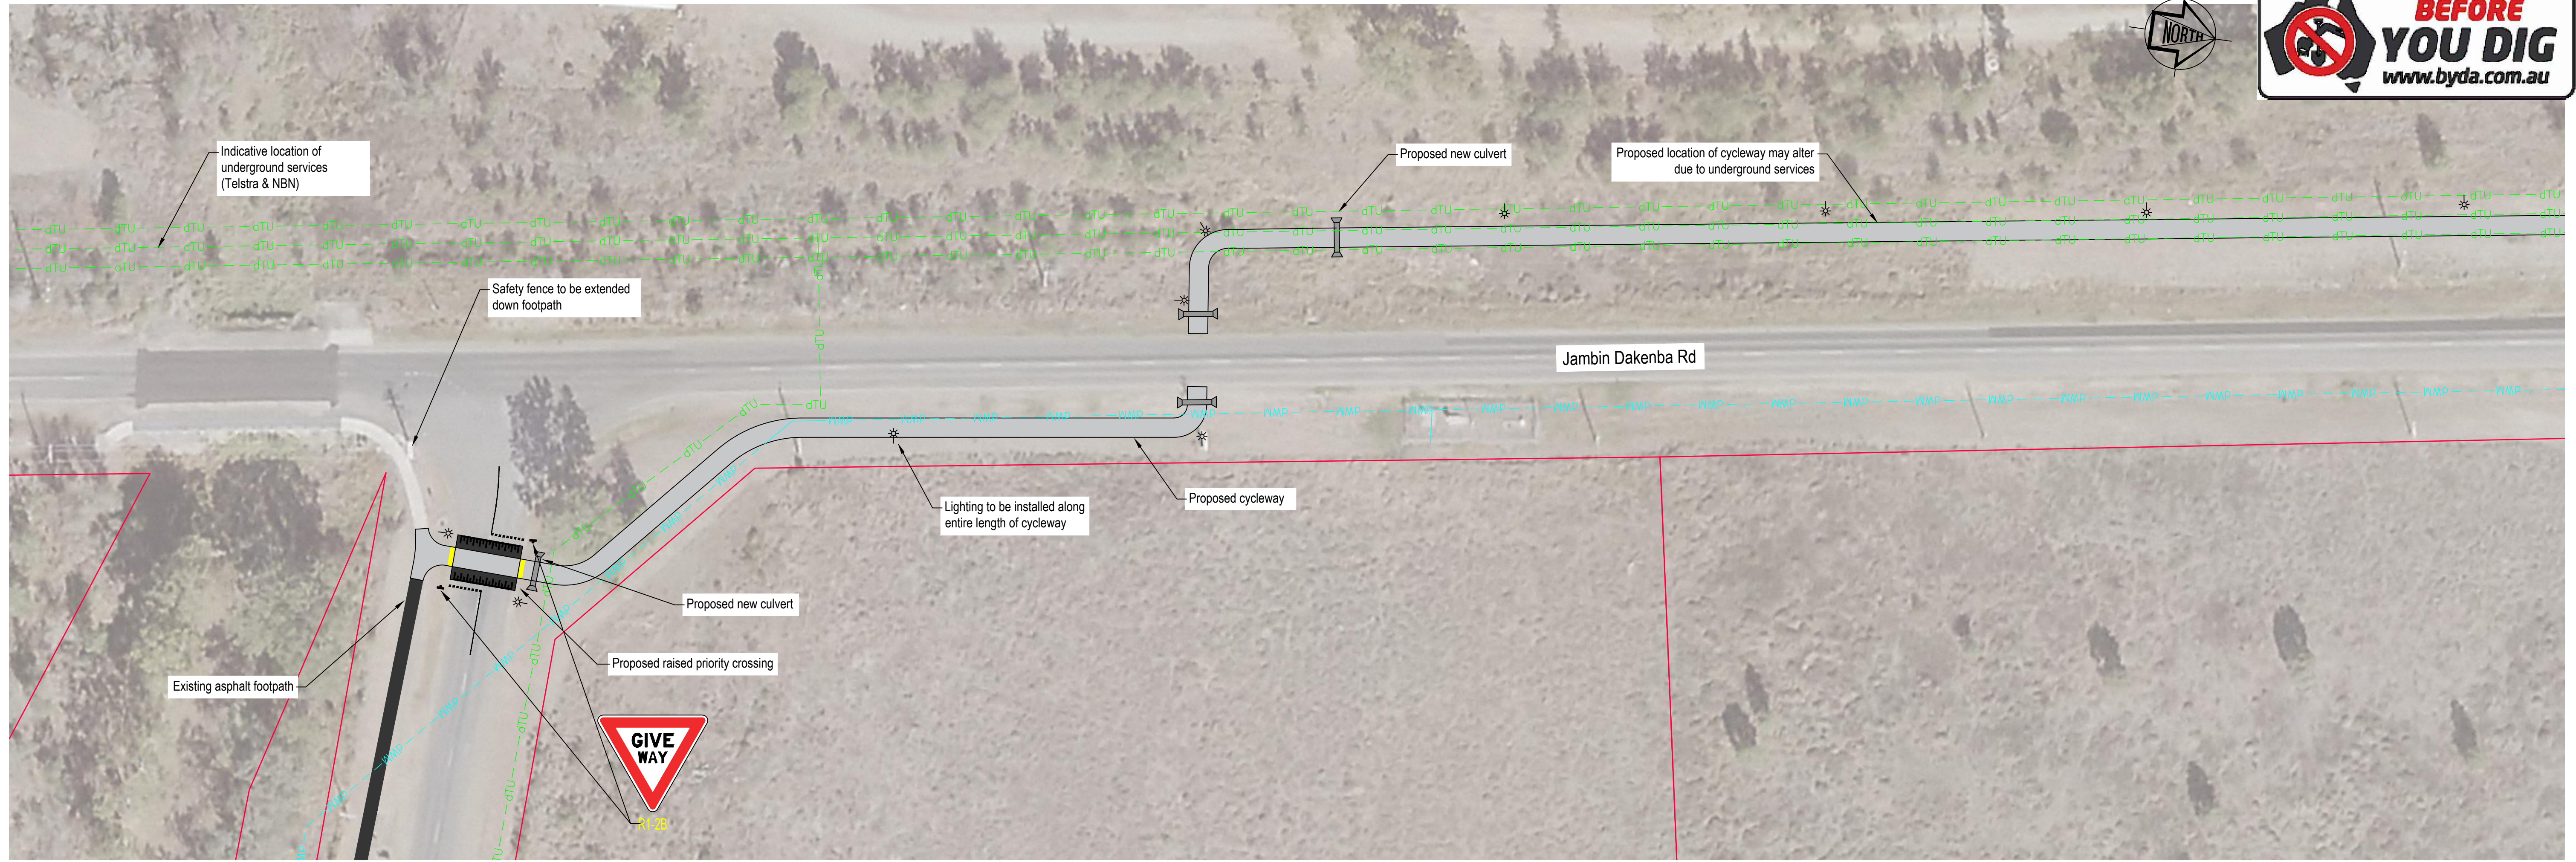

**PLAN**

Scale 1:500

**DISCLAIMER**

**FOOTPATHS**  
This plan is a concept plan only and no detail setout points are provided.  
If this plan is to be used for construction, Construction services teams are to take all necessary steps to match in with existing surfaces and structures.  
All Kerb Ramps and Driveways should comply with current ICC, Australian Codes and Standards.  
Design services should be contacted to provide support if standards can't be met.

**DISCLAIMER**


**DRAINAGE**  
This plan is a concept plan only and no detail setout points are provided.  
If this plan is to be used for construction, Construction services teams are to take all necessary steps to match in with existing surfaces and structures and also comply with current ICC, Australian Codes and Standards.  
Design services should be contacted to provide support if standards can't be met.

**WARNING!**

**BEWARE OF AERIAL SERVICES**  
Overhead powerlines and communication cables within work area. Contact service provider for advice prior to commencement of work.

**WARNING!**


**BEWARE OF UNDERGROUND SERVICES**  
The location of underground services has been compiled from engineering survey and interpolated from Dial Before You Dig as provided by the Service Authorities. No responsibility is taken for the accuracy of the interpolated information supplied. Ensure all services are accurately located prior to commencement of work.

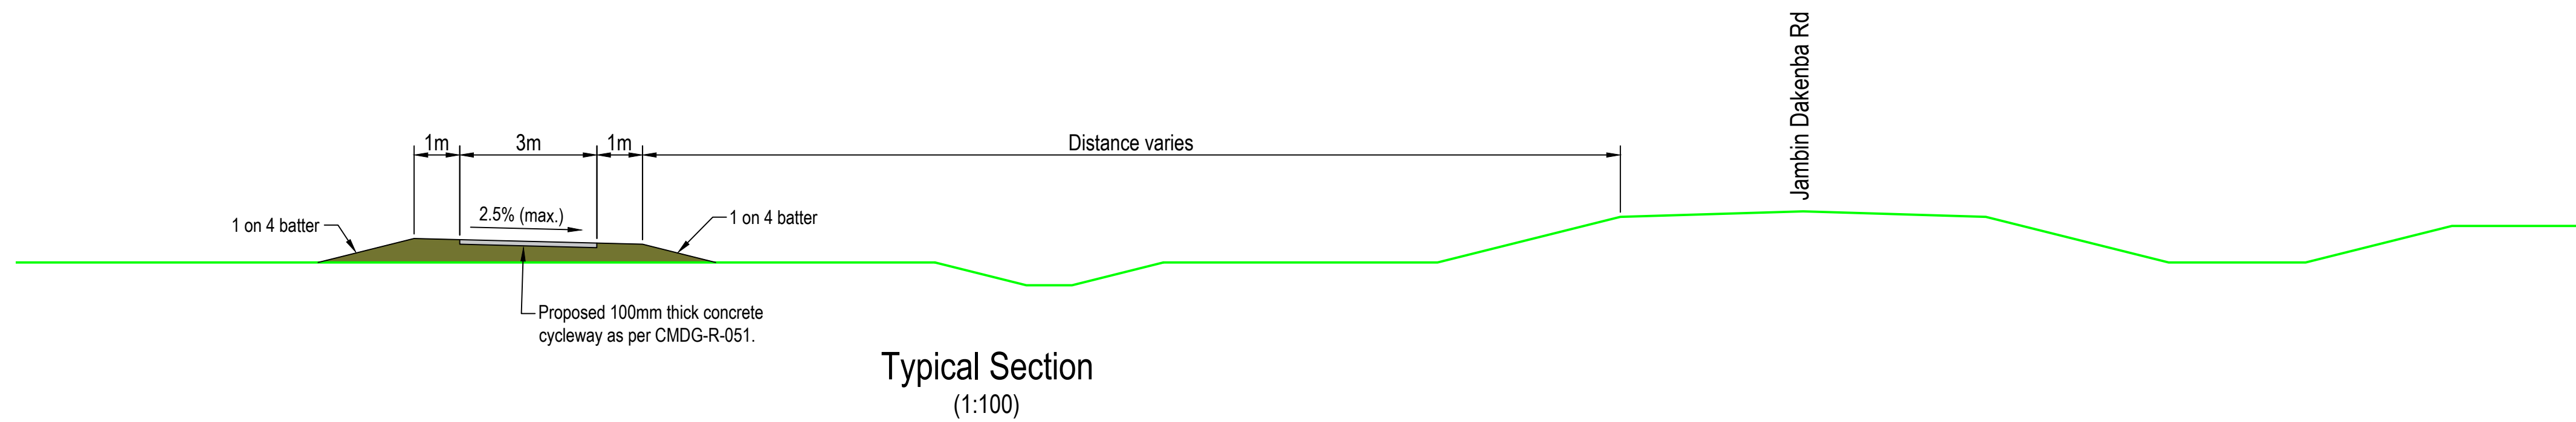

Typical Section  
(1:100)

20.01  
Revisions/Descriptions  
Drawn  
Approved  
Date  
1 ISSUED FOR TENDER

Last Modified :- Nov 24, 2023 - 4:06pm  
XREFS :- X-AERIAL.dwg X-design.dwg X\_CRC\_BSC\_TITLE.dwg X-OCODE-QueGlobe.dwg

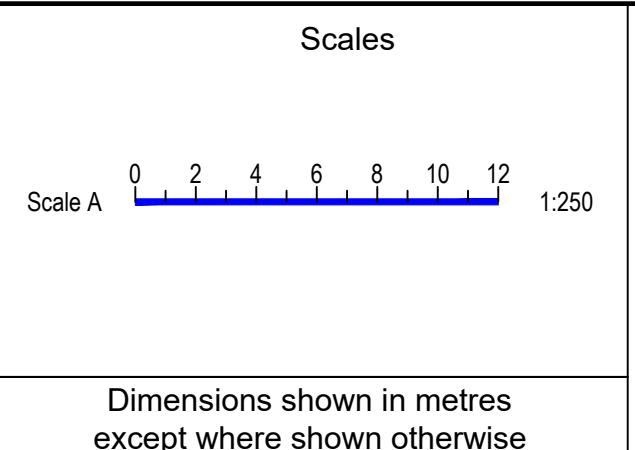

Title		JAMBIN DAKENBA ROAD, BILOELA OFF ROAD CYCLEWAY GENERAL ARRANGEMENT PLAN - SHHET 1	Job No.	CRC00322
Drawn		ENGINEERING CERTIFICATION (RPEQ)	Drawing No.	02
Designed		ENC <b>ISSUED FOR TENDER</b> 24 November 2023	Revision	
			Series No.	02 of 6





PLAN  
Scale 1:500

**DISCLAIMER**  
**FOOTPATHS**  
This plan is a concept plan only and no detail setout points are provided.  
If this plan is to be used for construction, Construction services teams are to take all necessary steps to match in with existing surfaces and structures.  
All Kerb Ramps and Driveways should comply with current ICC, Australian Codes and Standards.  
Design services should be contacted to provide support if standards can't be met.

**DISCLAIMER**  
**DRAINAGE**  
This plan is a concept plan only and no detail setout points are provided.  
If this plan is to be used for construction, Construction services teams are to take all necessary steps to match in with existing surfaces and structures and also comply with current ICC, Australian Codes and Standards.  
Design services should be contacted to provide support if standards can't be met.


**WARNING!**  
**BEWARE OF AERIAL SERVICES**  
Overhead powerlines and communication cables within work area. Contact service provider for advice prior to commencement of work.

**WARNING!**  
**BEWARE OF UNDERGROUND SERVICES**  
The location of underground services has been compiled from engineering survey and interpolated from Dial Before You Dig as provided by the Service Authorities. No responsibility is taken for the accuracy of the interpolated information supplied. Ensure all services are accurately located prior to commencement of work.

XREFS - X\_CRC\_BSC\_TITLE.dwg - X-design.dwg - X-AERIAL.dwg - X-DCDD-OldGlobe.dwg

Last Modified :- Nov 24, 2023 - 4:06pm

1	ISSUED FOR TENDER			
20.01	Revisions/Descriptions	Drawn	Approved	Date

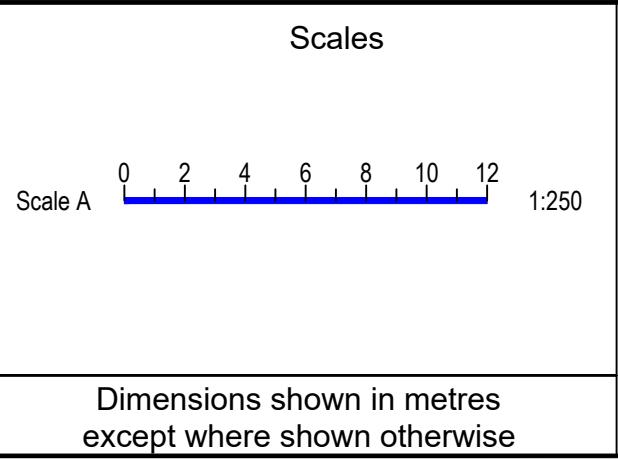

**crc**  
quality people client focused solution driven

245 Mary Street, GYMPIE, QLD, 4570  
ABN 73 617 924 437 Ph: 0477 322 555


Client

**Banana SHIRE**  
SHIRE OF OPPORTUNITY

COPYRIGHT  
The contents and information contained in this document are the copyright of CRC. This drawing may not be used, copied or reproduced in whole or part for any purpose other than the consent by which it is supplied by CRC.

Title		JAMBIN DAKENBA ROAD, BILOELA OFF ROAD CYCLEWAY GENERAL ARRANGEMENT PLAN - SHEET 2	Job No.	CRC00322
Drawn	ENC	ENGINEERING CERTIFICATION (RPEQ)	Drawing No.	03
Designed		<b>ISSUED FOR TENDER</b> 24 November 2023	Revision	
			Series No.	03 of 6



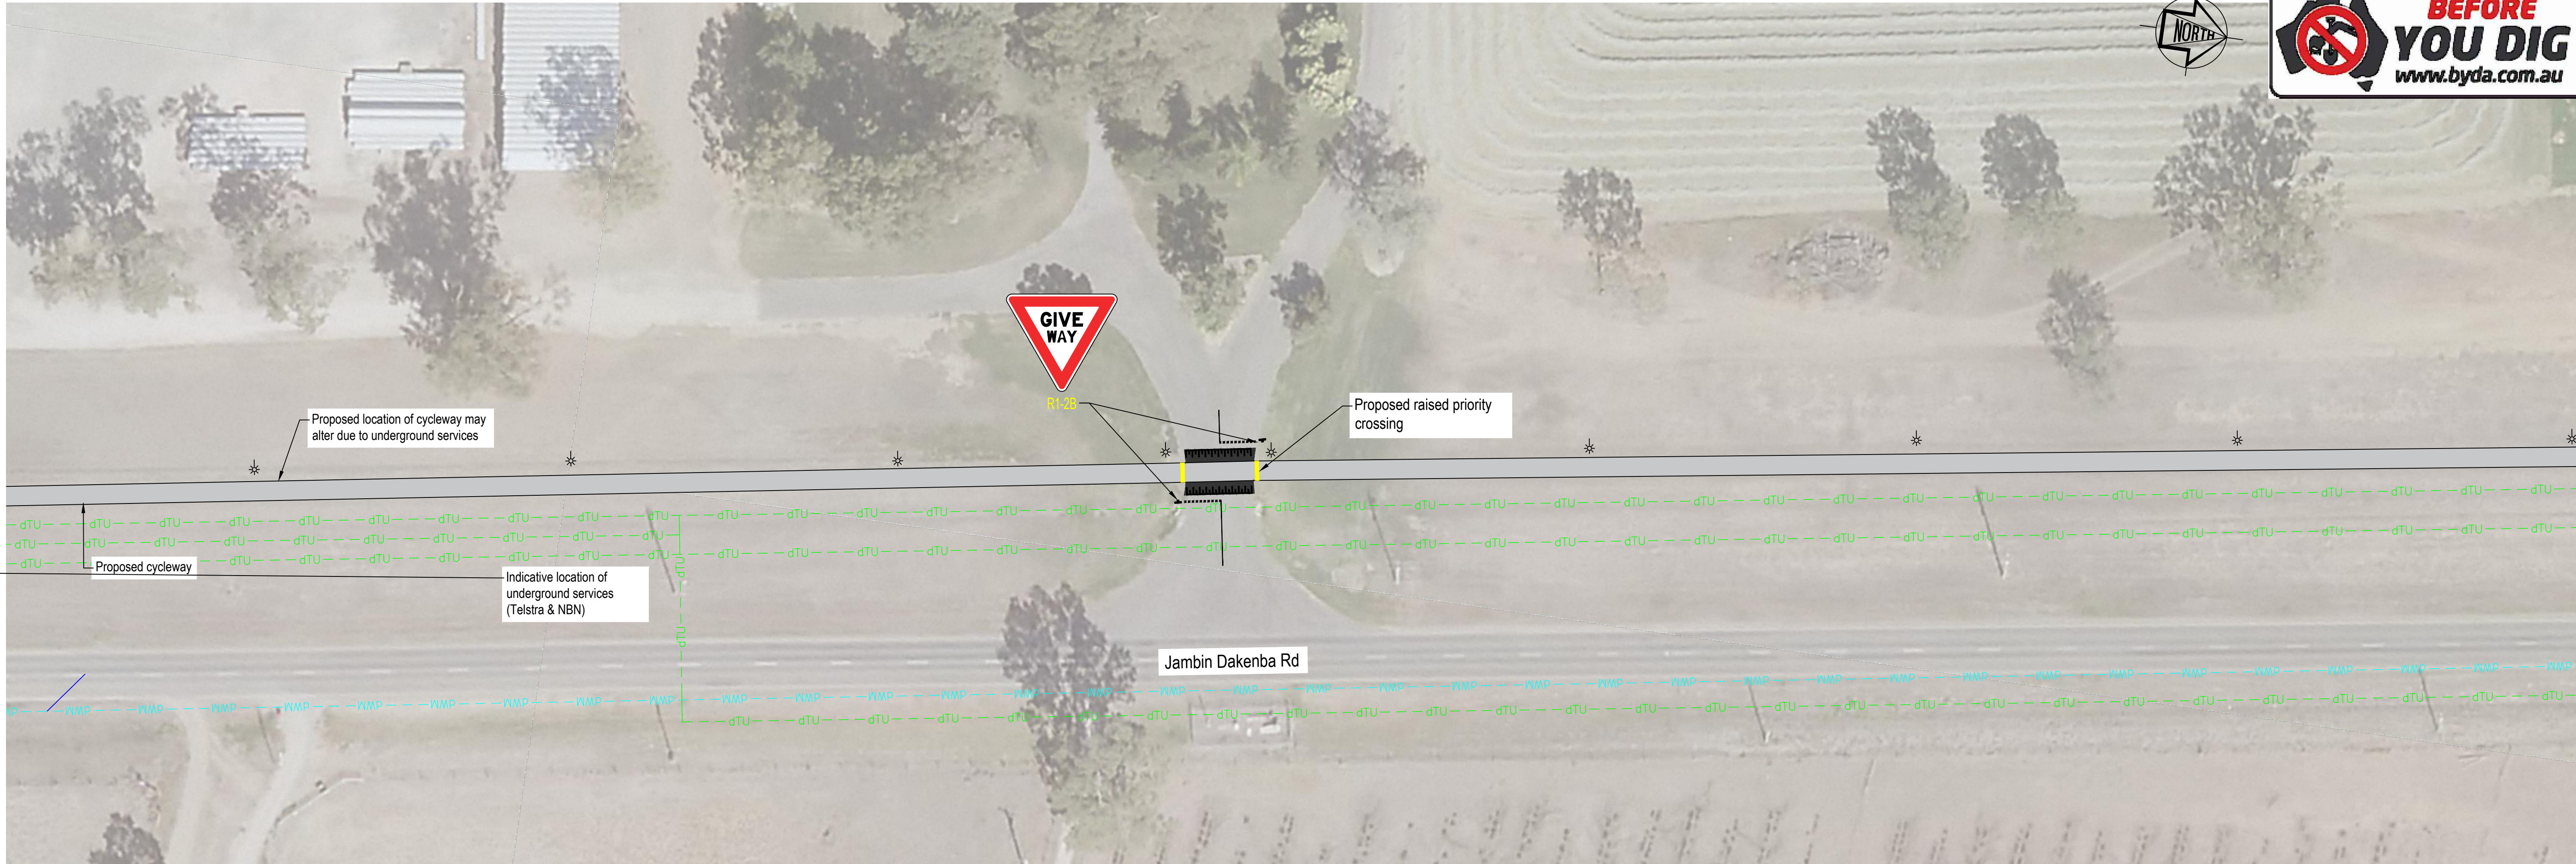

PLAN  
Scale 1:500

**DISCLAIMER**  
**FOOTPATHS**  
This plan is a concept plan only and no detail setout points are provided.  
If this plan is to be used for construction, Construction services teams are to take all necessary steps to match in with existing surfaces and structures.  
All Kerb Ramps and Driveways should comply with current ICC, Australian Codes and Standards.  
Design services should be contacted to provide support if standards can't be met.

**DISCLAIMER**  
**DRAINAGE**  
This plan is a concept plan only and no detail setout points are provided.  
If this plan is to be used for construction, Construction services teams are to take all necessary steps to match in with existing surfaces and structures and also comply with current ICC, Australian Codes and Standards.  
Design services should be contacted to provide support if standards can't be met.


**WARNING!**  
**BEWARE OF AERIAL SERVICES**  
Overhead powerlines and communication cables within work area. Contact service provider for advice prior to commencement of work.

**WARNING!**  
**BEWARE OF UNDERGROUND SERVICES**  
The location of underground services has been compiled from engineering survey and interpolated from Dial Before You Dig as provided by the Service Authorities. No responsibility is taken for the accuracy of the interpolated information supplied. Ensure all services are accurately located prior to commencement of work.

XREFS - X\_CRC\_BSC\_TITLE.dwg : X-design.dwg : X-AERIAL.dwg : X-DDDB-QldGlobe.dwg

Last Modified :- Nov 24, 2023 - 4:06pm

1	ISSUED FOR TENDER			
20.01	Revisions/Descriptions	Drawn	Approved	Date

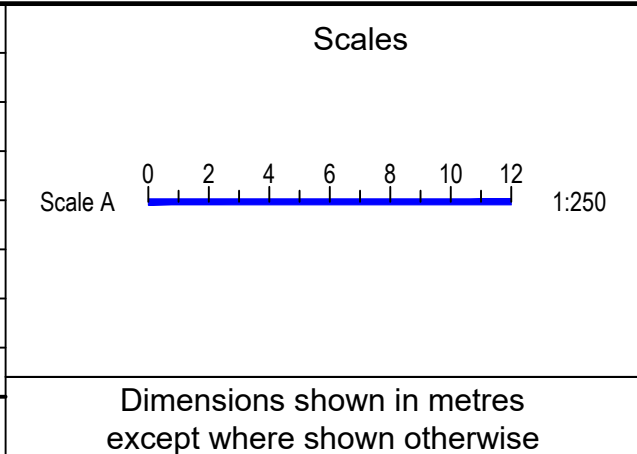

quality people client focused solution driven

245 Mary Street, GYMPIE, QLD, 4570  
ABN 73 617 924 437 Ph: 0477 322 555


Client

SHIRE OF OPPORTUNITY

COPYRIGHT  
The contents and information contained in this document are the copyright of CRC. This drawing may not be used, copied or reproduced in whole or part for any purpose other than the consent by which it is supplied by CRC.

Title		JAMBIN DAKENBA ROAD, BILOELA OFF ROAD CYCLEWAY GENERAL ARRANGEMENT PLAN - SHEET 3	Job No.	CRC00322
Drawn	ENGINEERING CERTIFICATION (RPEQ)		Drawing No.	04
Designed	ENC	ISSUED FOR TENDER 24 November 2023	Revision	
			Series No.	04 of 6



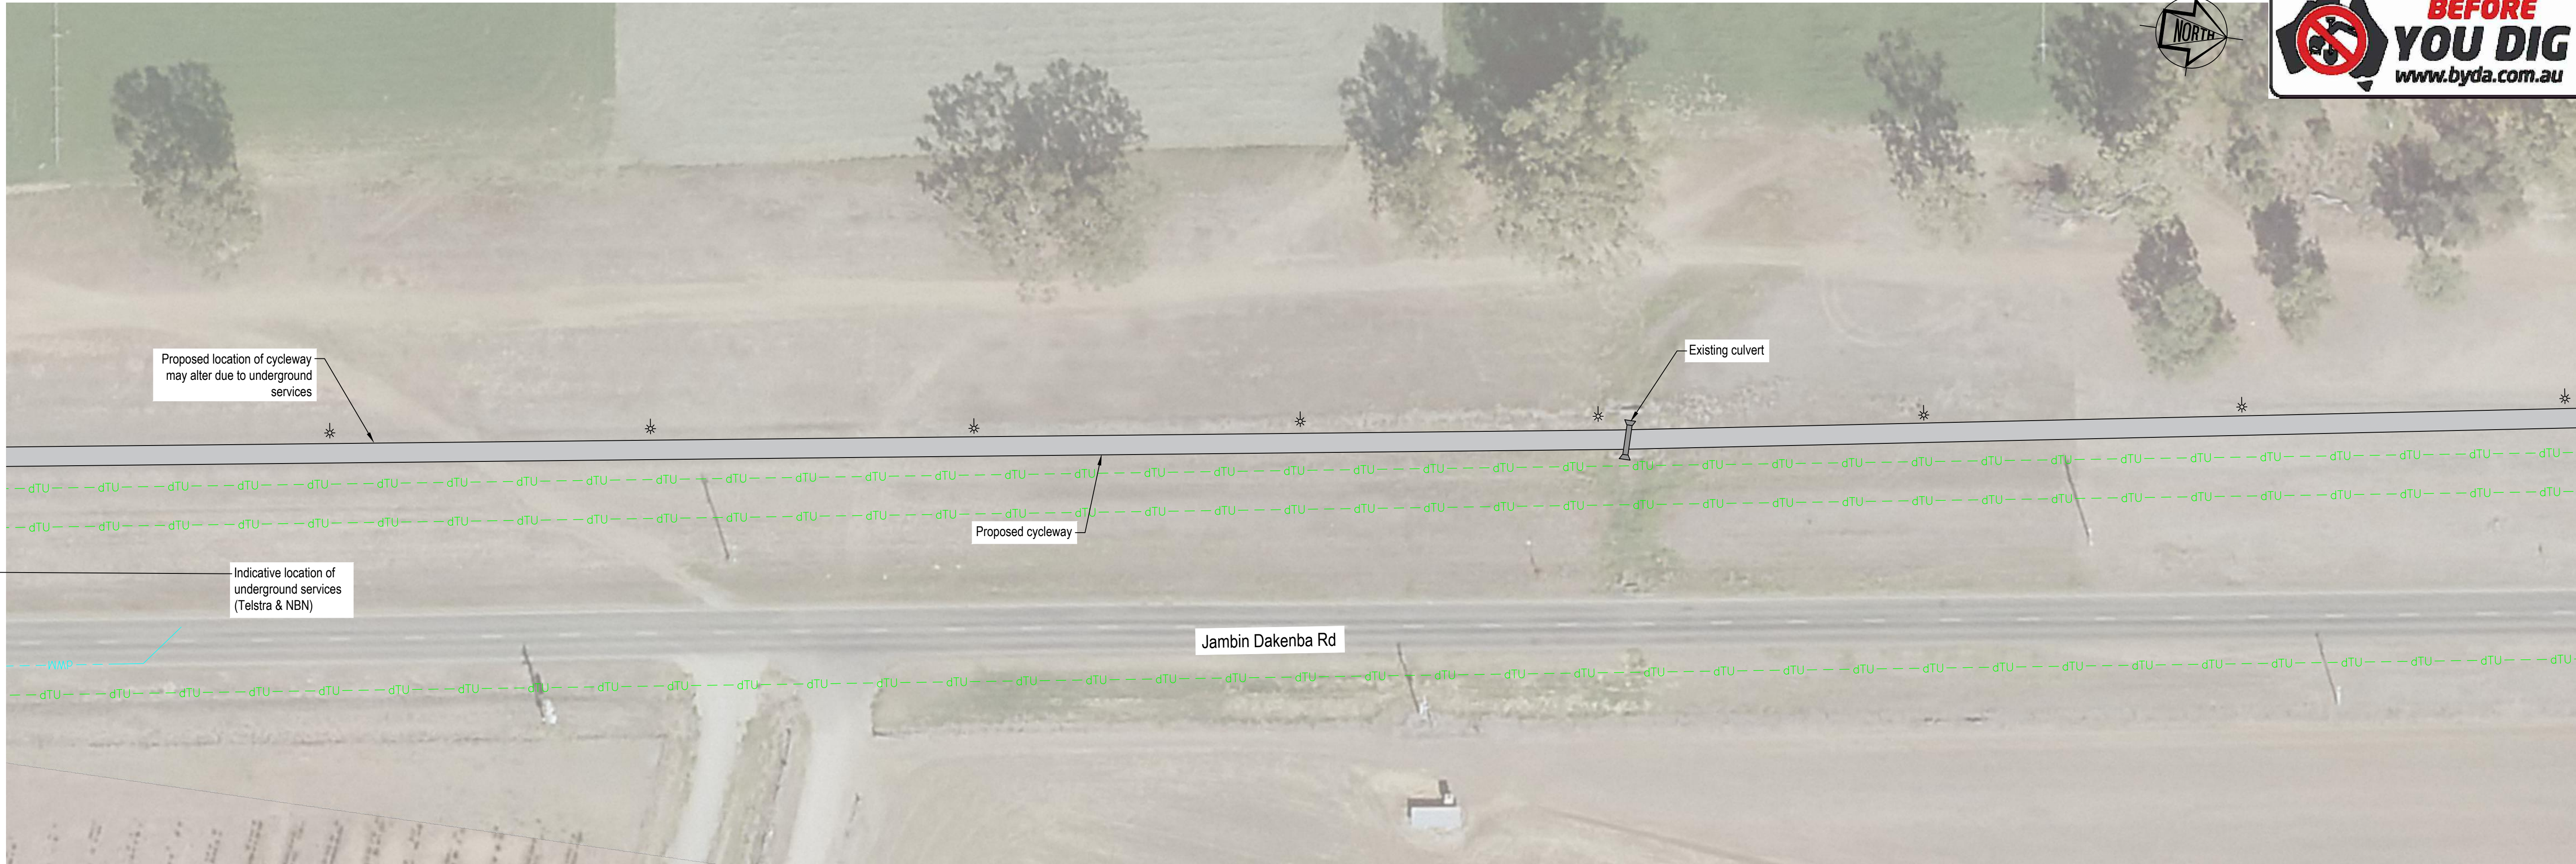

PLAN  
Scale 1:500

**DISCLAIMER**

**FOOTPATHS**

This plan is a concept plan only and no detail setout points are provided. If this plan is to be used for construction, Construction services teams are to take all necessary steps to match in with existing surfaces and structures. All Kerb Ramps and Driveways should comply with current ICC, Australian Codes and Standards. Design services should be contacted to provide support if standards can't be met.

**DISCLAIMER**

**DRAINAGE**

This plan is a concept plan only and no detail setout points are provided. If this plan is to be used for construction, Construction services teams are to take all necessary steps to match in with existing surfaces and structures and also comply with current ICC, Australian Codes and Standards. Design services should be contacted to provide support if standards can't be met.

**WARNING!**

**BEWARE OF AERIAL SERVICES**

Overhead powerlines and communication cables within work area. Contact service provider for advice prior to commencement of work.

**WARNING!**

**BEWARE OF UNDERGROUND SERVICES**

The location of underground services has been compiled from engineering survey and interpolated from Dial Before You Dig as provided by the Service Authorities. No responsibility is taken for the accuracy of the interpolated information supplied. Ensure all services are accurately located prior to commencement of work.

XREFS - X\_CRC\_BSC\_TITLE.dwg ; X-design.dwg ; X-AERIAL.dwg ; X-DDD-QldGlobe.dwg

Last Modified :- Nov 24, 2023 - 4:06pm

1	ISSUED FOR TENDER			
20.01	Revisions/Descriptions	Drawn	Approved	Date

Scales

Scale A 0 2 4 6 8 10 12 1:250

Dimensions shown in metres except where shown otherwise

quality people client focused solution driven

245 Mary Street, GYMPIE, QLD, 4570  
ABN 73 617 924 437 Ph: 0477 322 555

Client

SHIRE OF OPPORTUNITY


COPYRIGHT  
The contents and information contained in this document are the copyright of CRC. This drawing may not be used, copied or reproduced in whole or part for any purpose other than the consent by which it is supplied by CRC.

Title		JAMBIN DAKENBA ROAD, BILOELA OFF ROAD CYCLEWAY GENERAL ARRANGEMENT PLAN - SHEET 4	Job No.	CRC00322
Drawn	ENGINEERING CERTIFICATION (RPEQ)		Drawing No.	05
Designed	ENC	<b>ISSUED FOR TENDER</b> 24 November 2023	Revision	
			Series No.	05 of 6



XREFS - X\_CRC\_BSC\_TITLE.dwg : X-design.dwg : X-AERIAL.dwg : X-DDDB-QldGlobe.dwg

Last Modified :- Nov 24, 2023 - 4:06pm

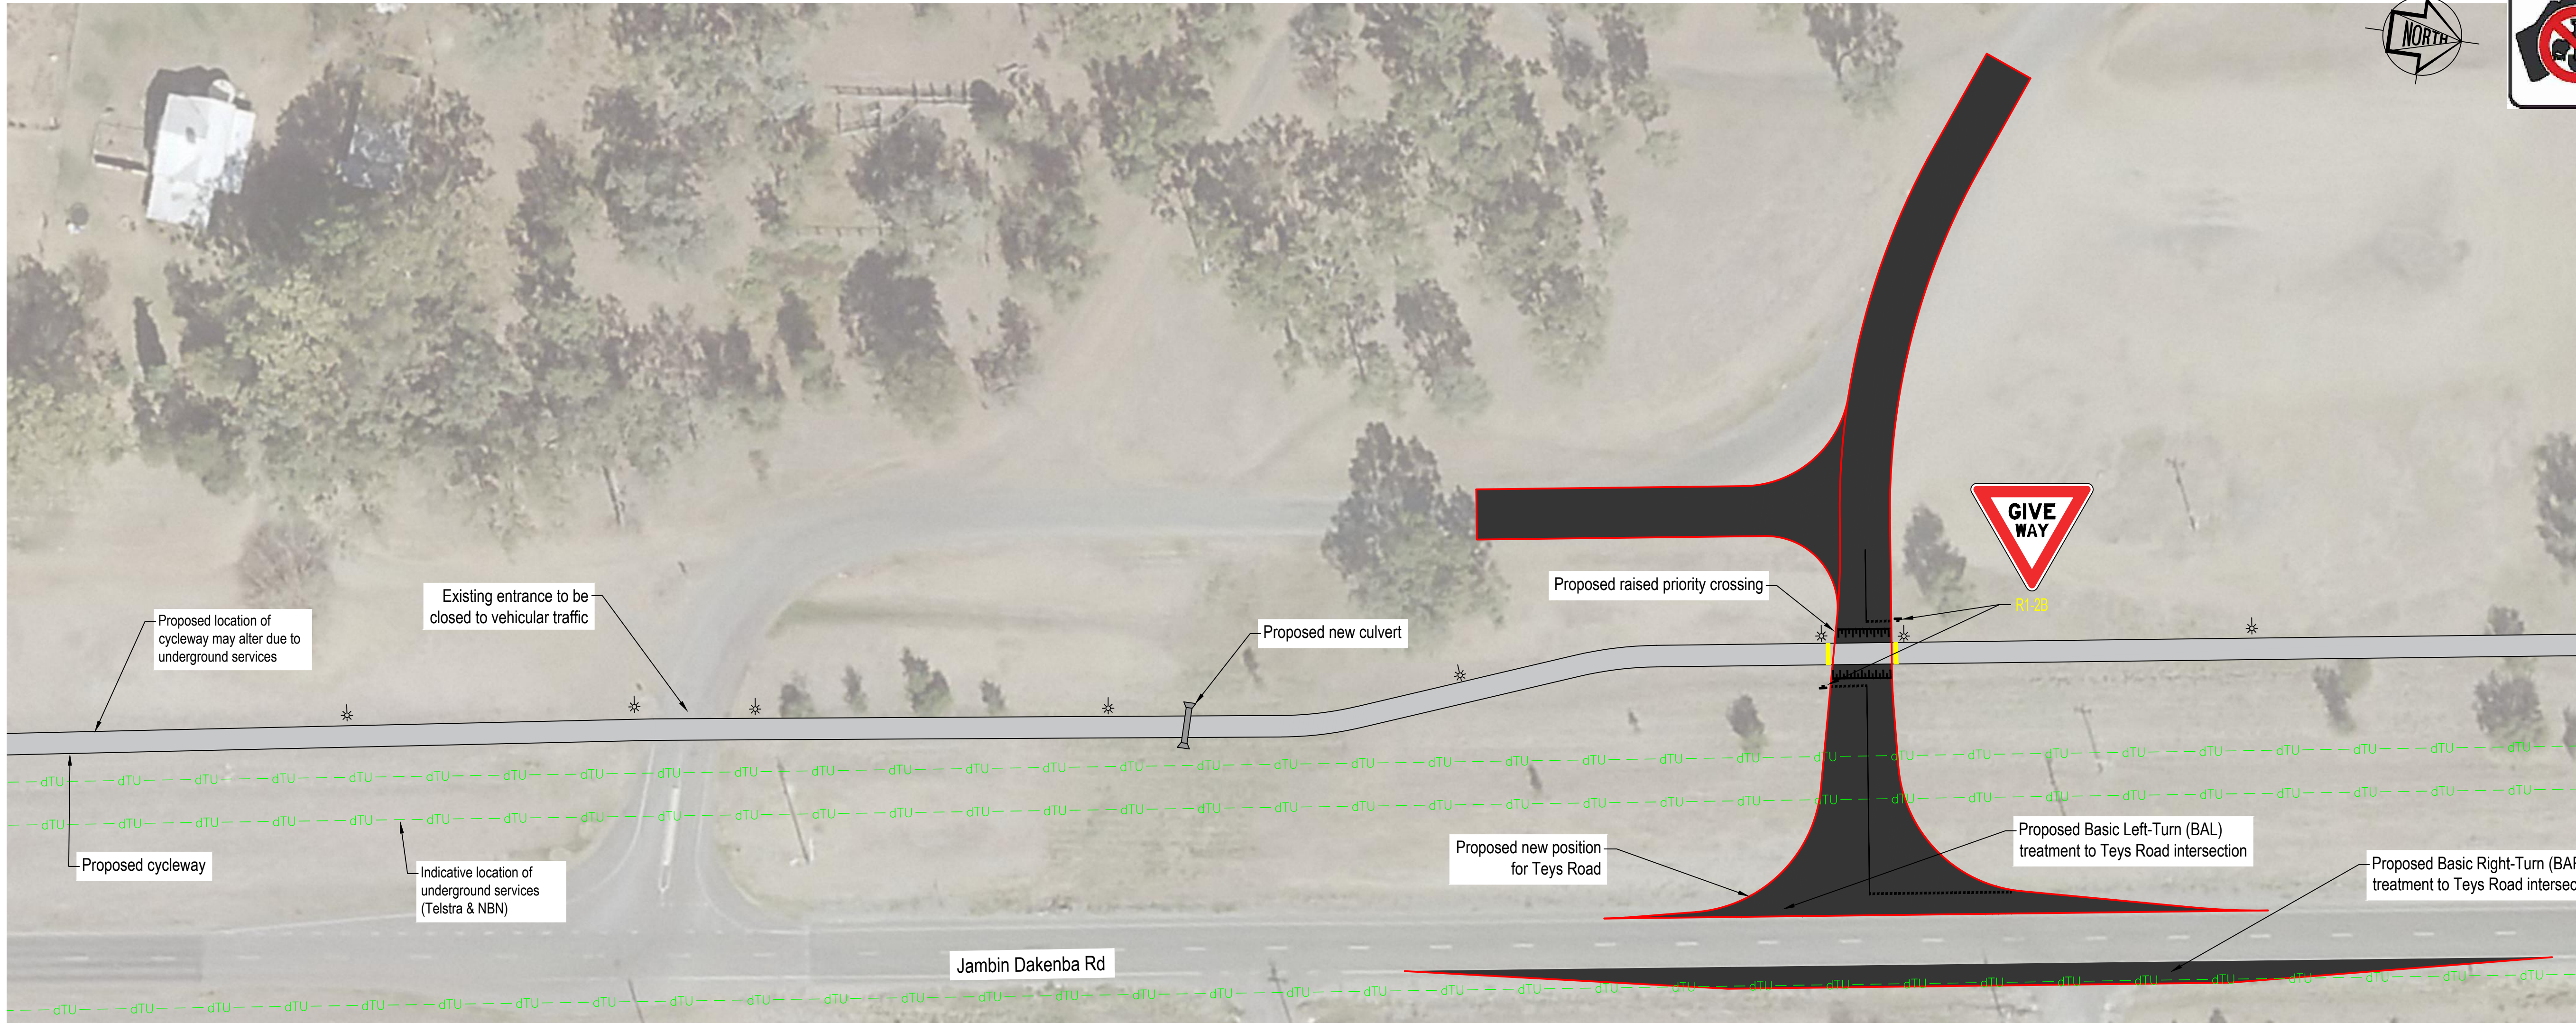

**PLAN**

Scale 1:500

**DISCLAIMER**

**FOOTPATHS**

This plan is a concept plan only and no detail setout points are provided. If this plan is to be used for construction, Construction services teams are to take all necessary steps to match in with existing surfaces and structures. All Kerb Ramps and Driveways should comply with current ICC, Australian Codes and Standards. Design services should be contacted to provide support if standards can't be met.

**WARNING!**

**BEWARE OF AERIAL SERVICES**

Overhead powerlines and communication cables within work area. Contact service provider for advice prior to commencement of work.

**DISCLAIMER**

**DRAINAGE**

This plan is a concept plan only and no detail setout points are provided. If this plan is to be used for construction, Construction services teams are to take all necessary steps to match in with existing surfaces and structures and also comply with current ICC, Australian Codes and Standards. Design services should be contacted to provide support if standards can't be met.

**WARNING!**


**BEWARE OF UNDERGROUND SERVICES**

The location of underground services has been compiled from engineering survey and interpolated from Dial Before You Dig as provided by the Service Authorities. No responsibility is taken for the accuracy of the interpolated information supplied. Ensure all services are accurately located prior to commencement of work.

**PLAN**

Scale 1:500

1	ISSUED FOR TENDER			
20.01	Revisions/Descriptions	Drawn	Approved	Date

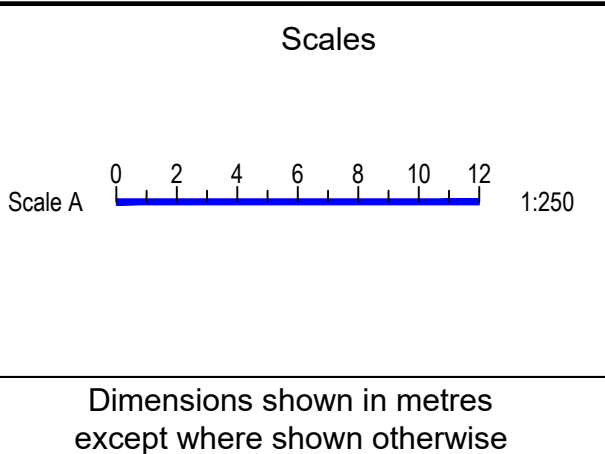

Title		JAMBIN DAKENBA ROAD, BILOELA OFF ROAD CYCLEWAY GENERAL ARRANGEMENT PLAN - SHEET 5	Job No.	CRC00322
Drawn		ENGINEERING CERTIFICATION (RPEQ)	Drawing No.	06
Designed		ENC <b>ISSUED FOR TENDER</b> 24 November 2023	Revision	
			Series No.	06 of 6